



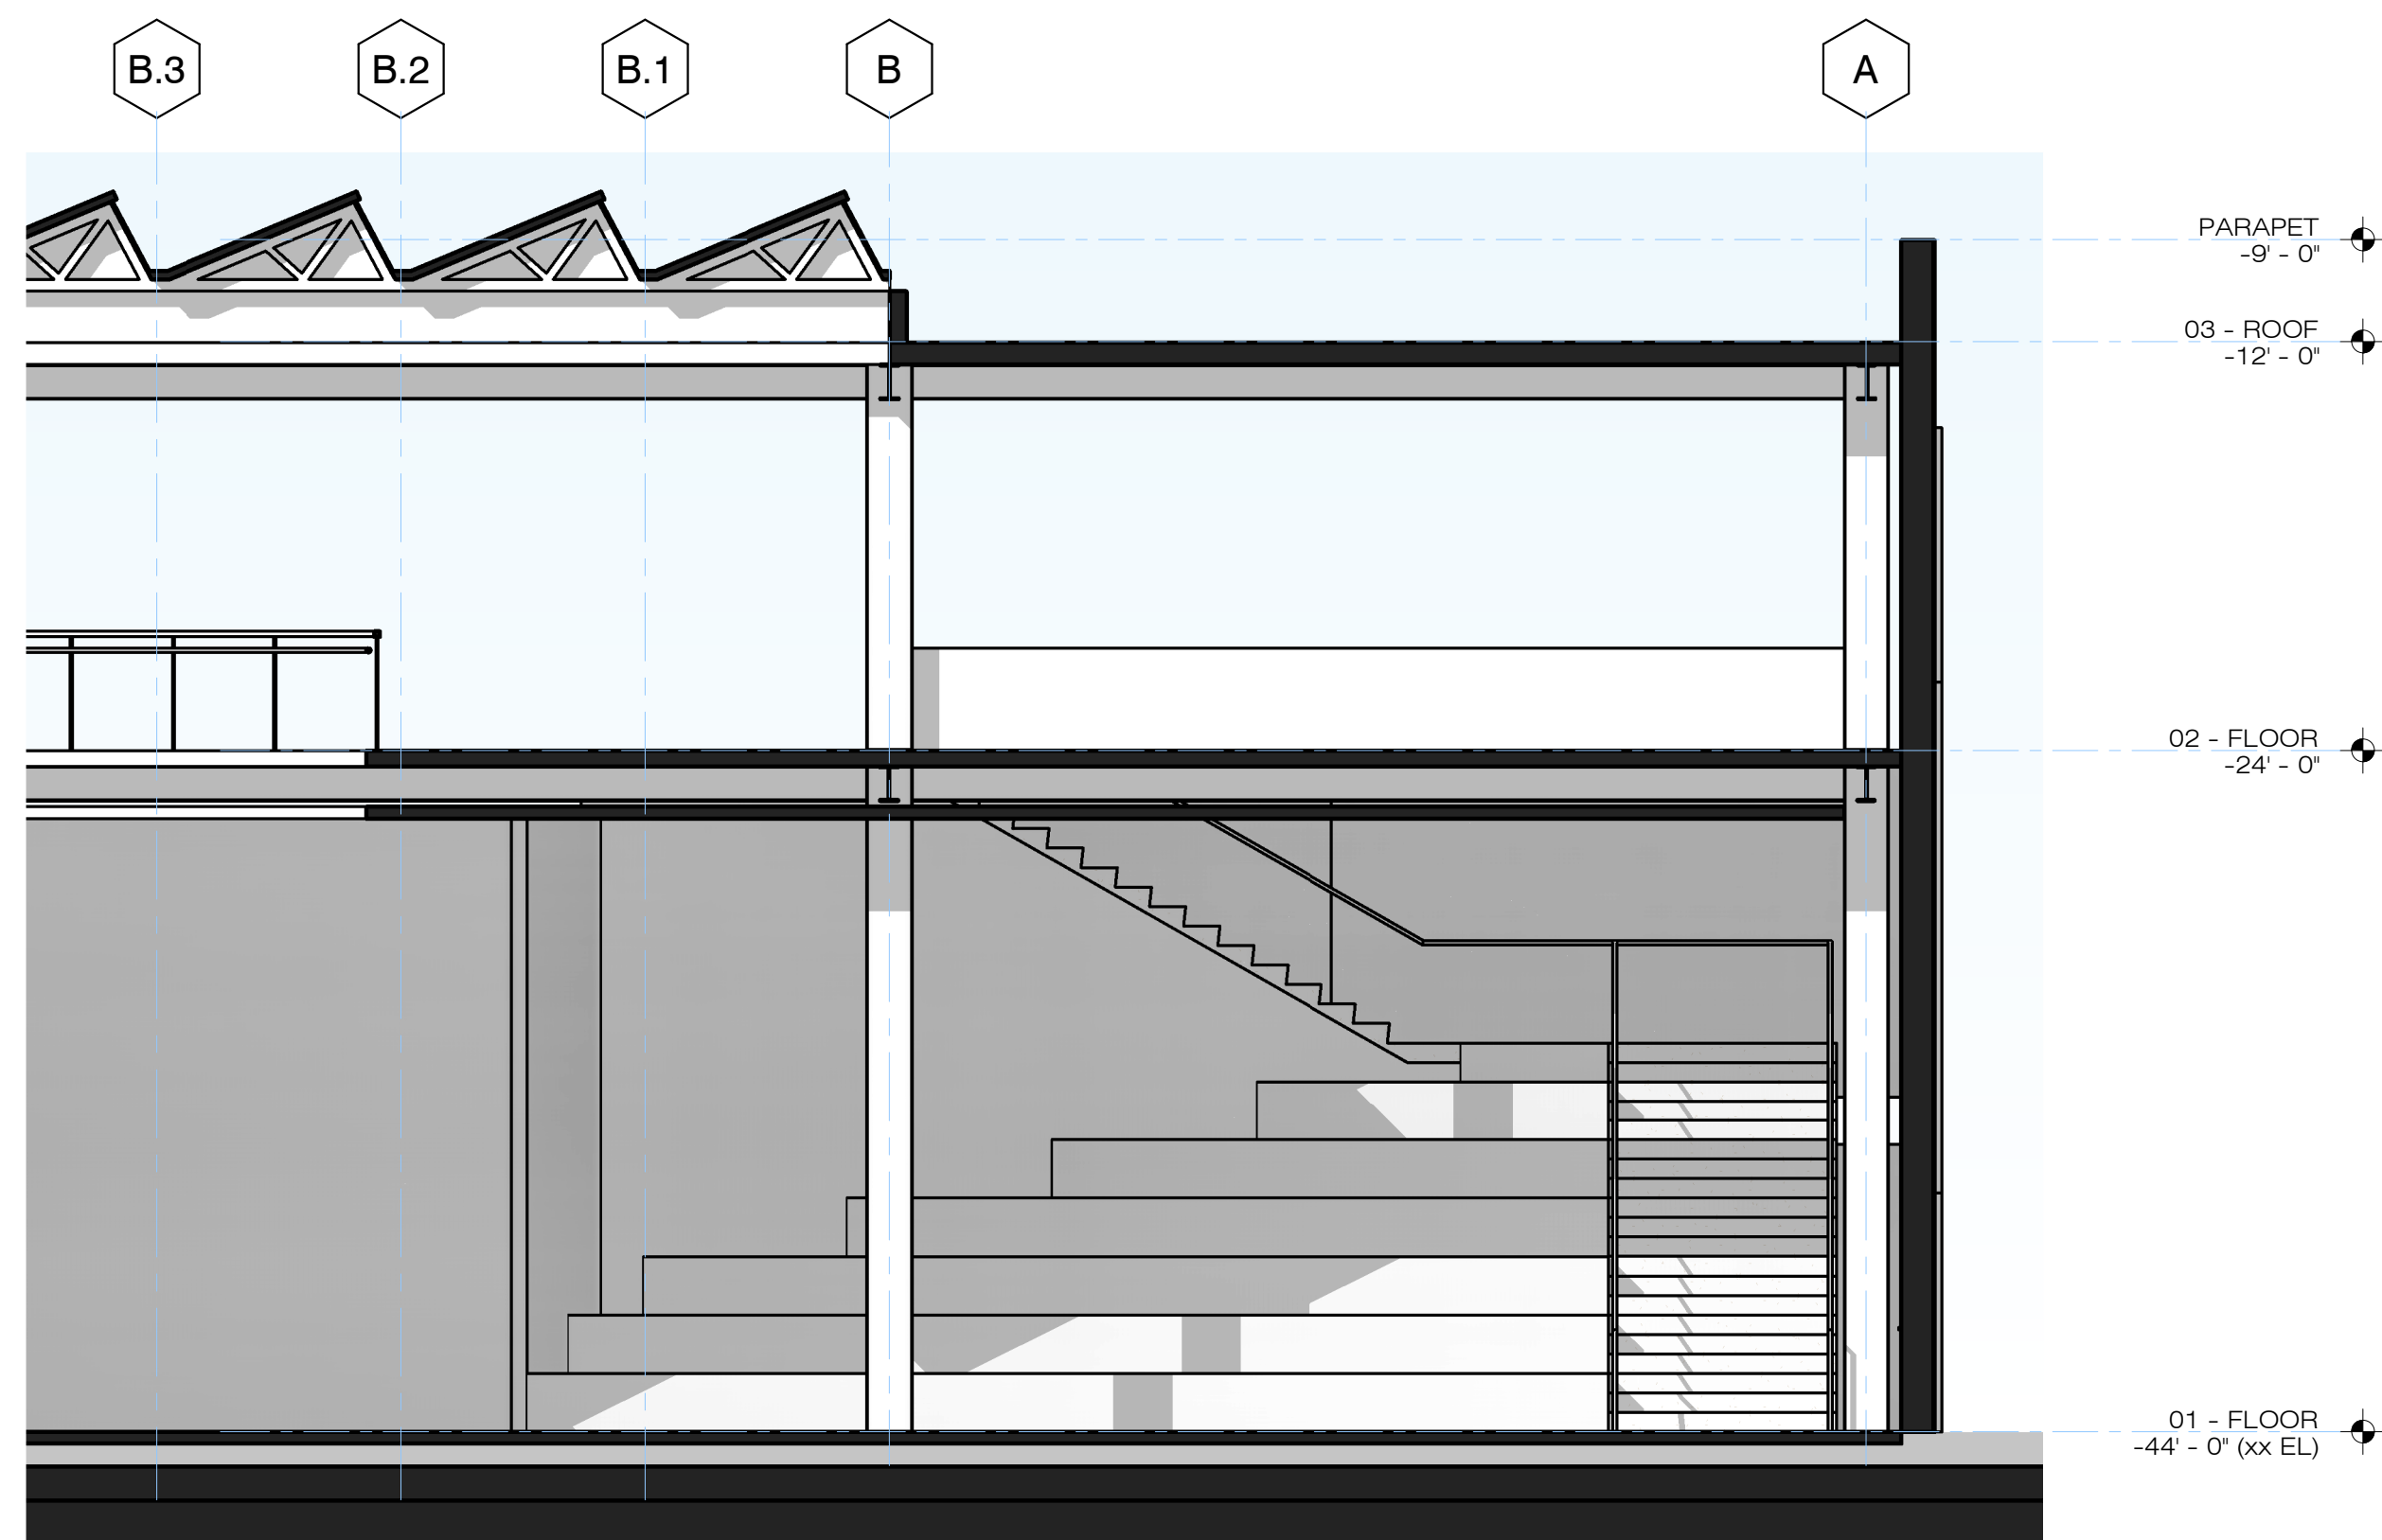


4 SECTION - MAIN STAIR - NORTH ENTRANCE
A2.05 3/16" = 1'-0"

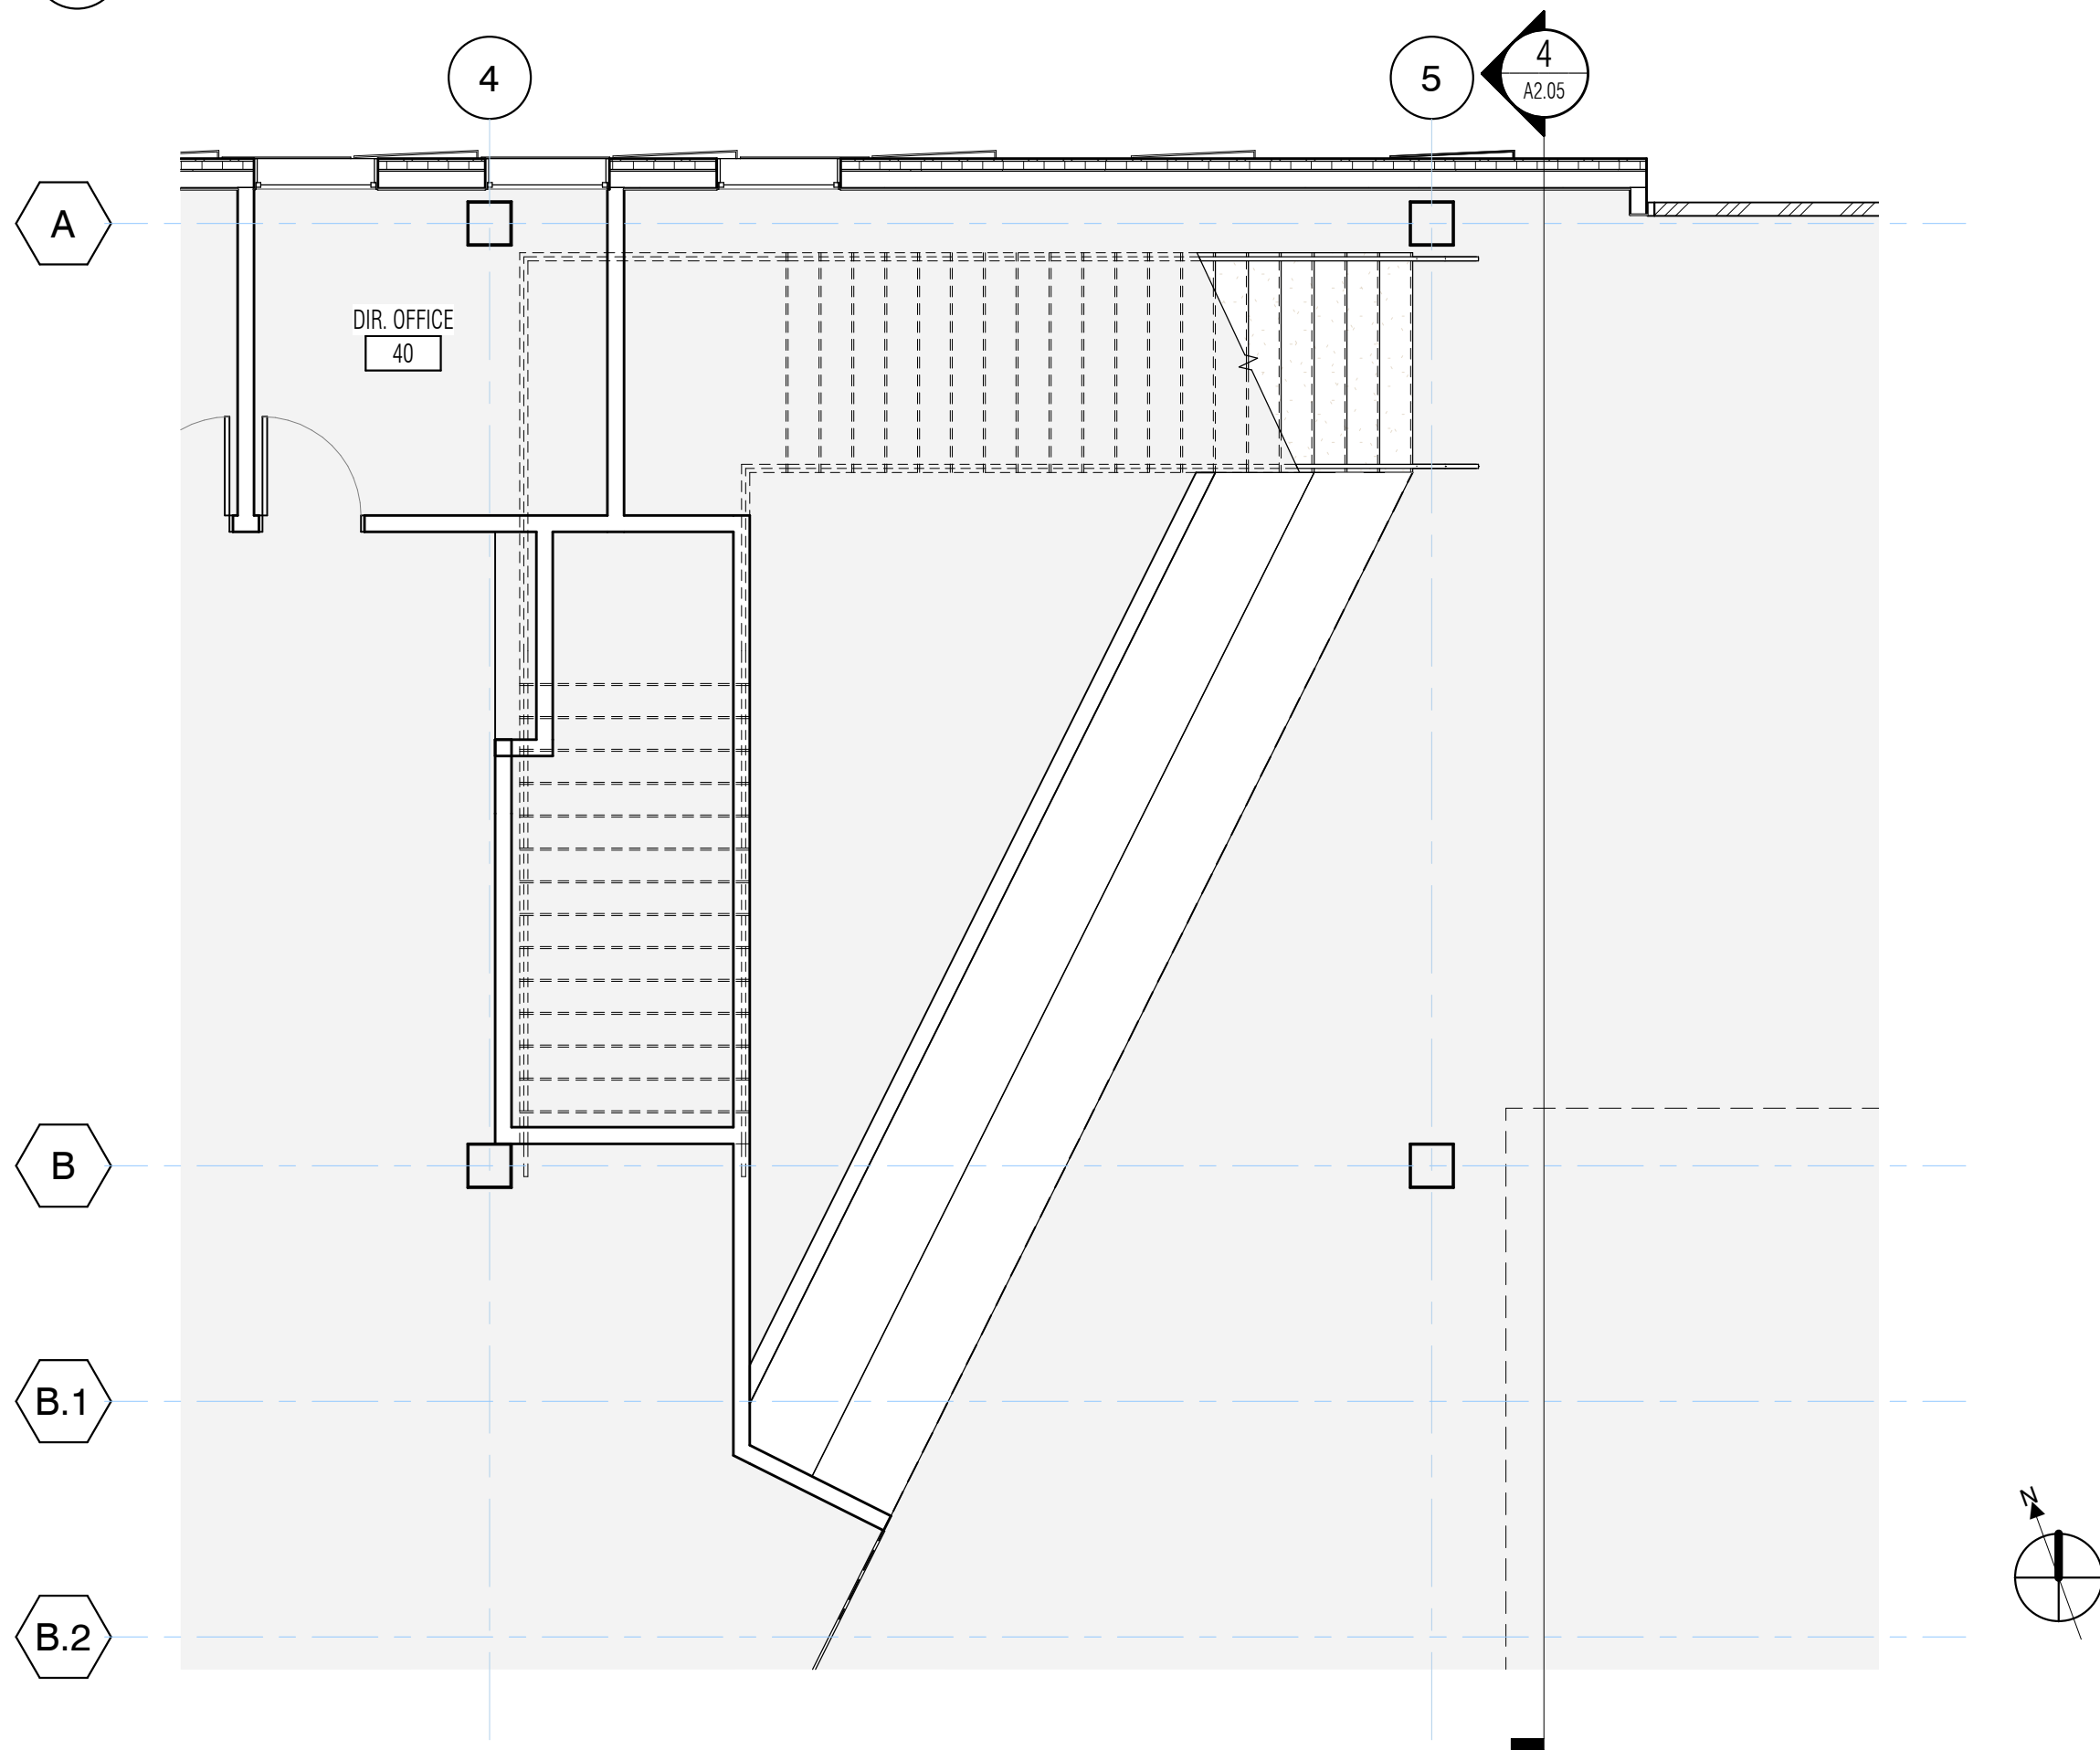

2 ENLARGED PLAN - MAIN STAIR - NORTH ENTRANCE
A2.05 3/16" = 1'-0"



3 PERSPECTIVE 02 - MAIN STAIR
A2.05

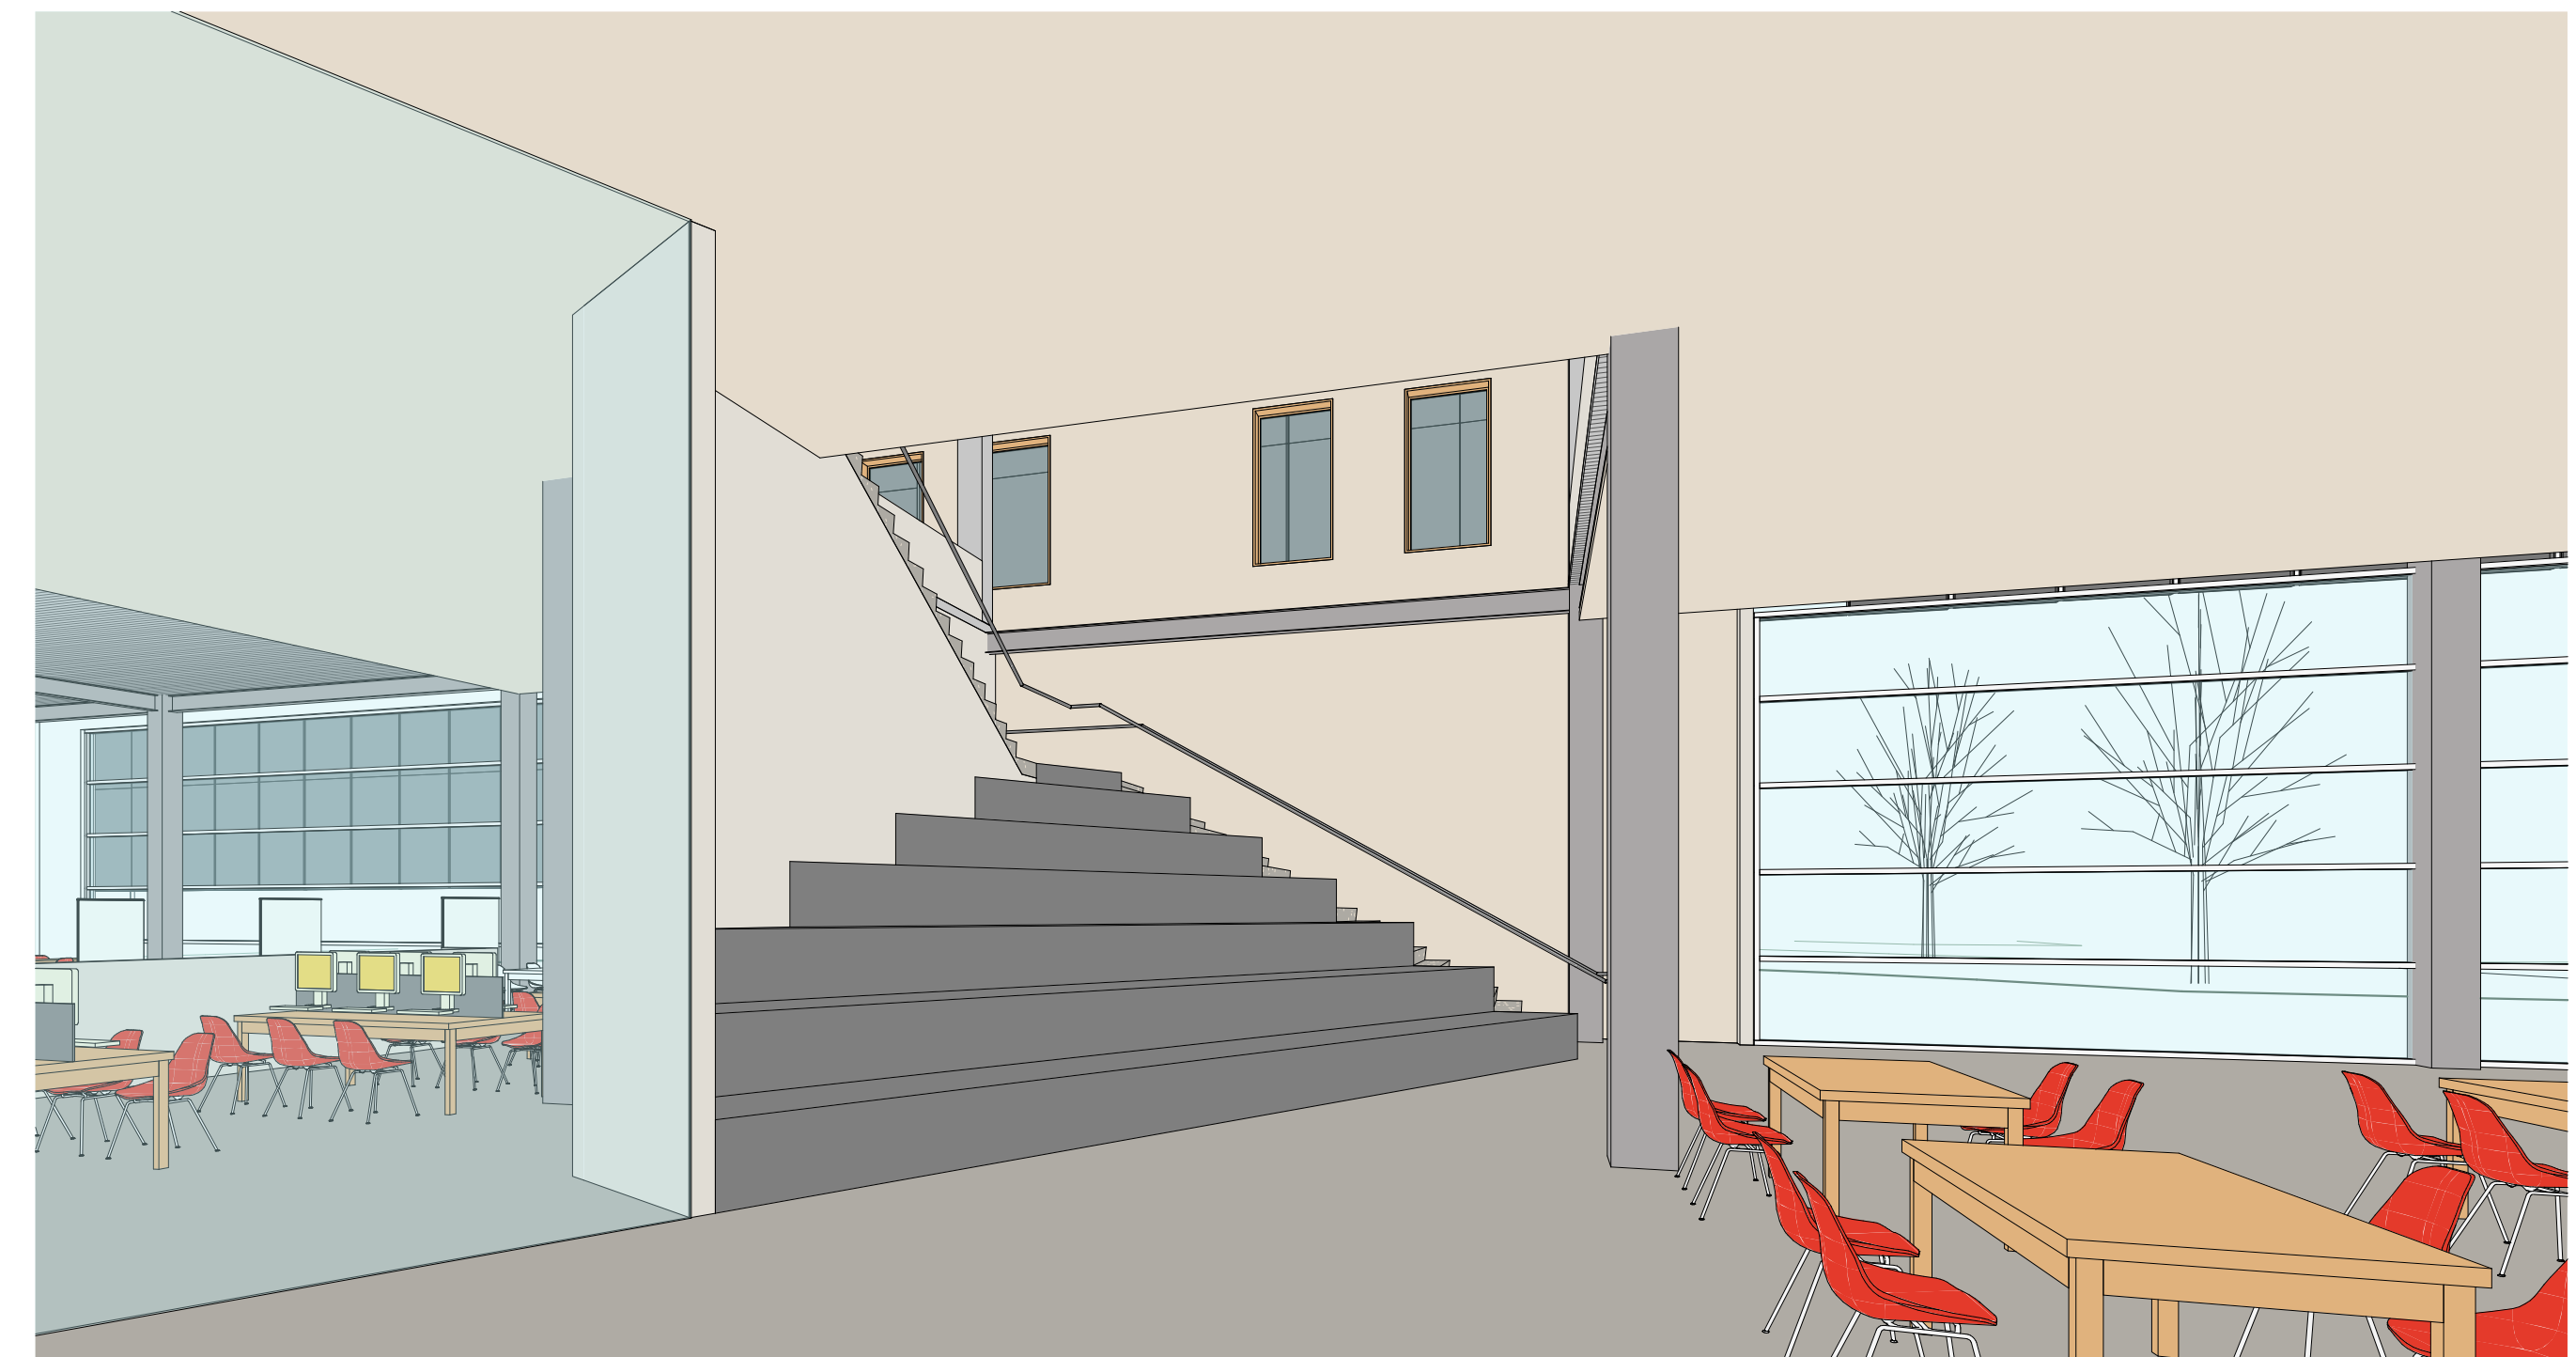

1 PERSPECTIVE 01 - MAIN STAIR
A2.05

DRAFT!
NOT FOR
CONSTRUCTION

APPROVALS

FILE NUMBER: XX-XX

DIVISION OF THE STATE ARCHITECT

APP# 01-XXXXXX

ACS _____ PLS _____ SSS _____
Date: _____

PROJECT TITLE

SOLANO
COMMUNITY
COLLEGE
LIBRARY / LRC

Enter address here

ISSUE TITLE

PROGRESS SET

ISSUE DATE 1/22/18

NOLL & TAM JOB NUMBER 21741.00

REVISIONS

DATE DESCRIPTION


SHEET TITLE


FLOOR PLAN-
GROUND FLOOR

SHEET NUMBER


A2.31




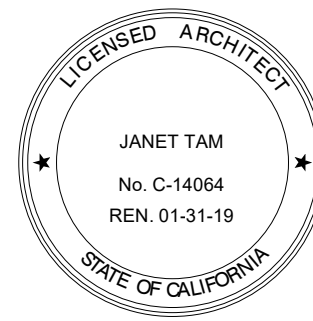

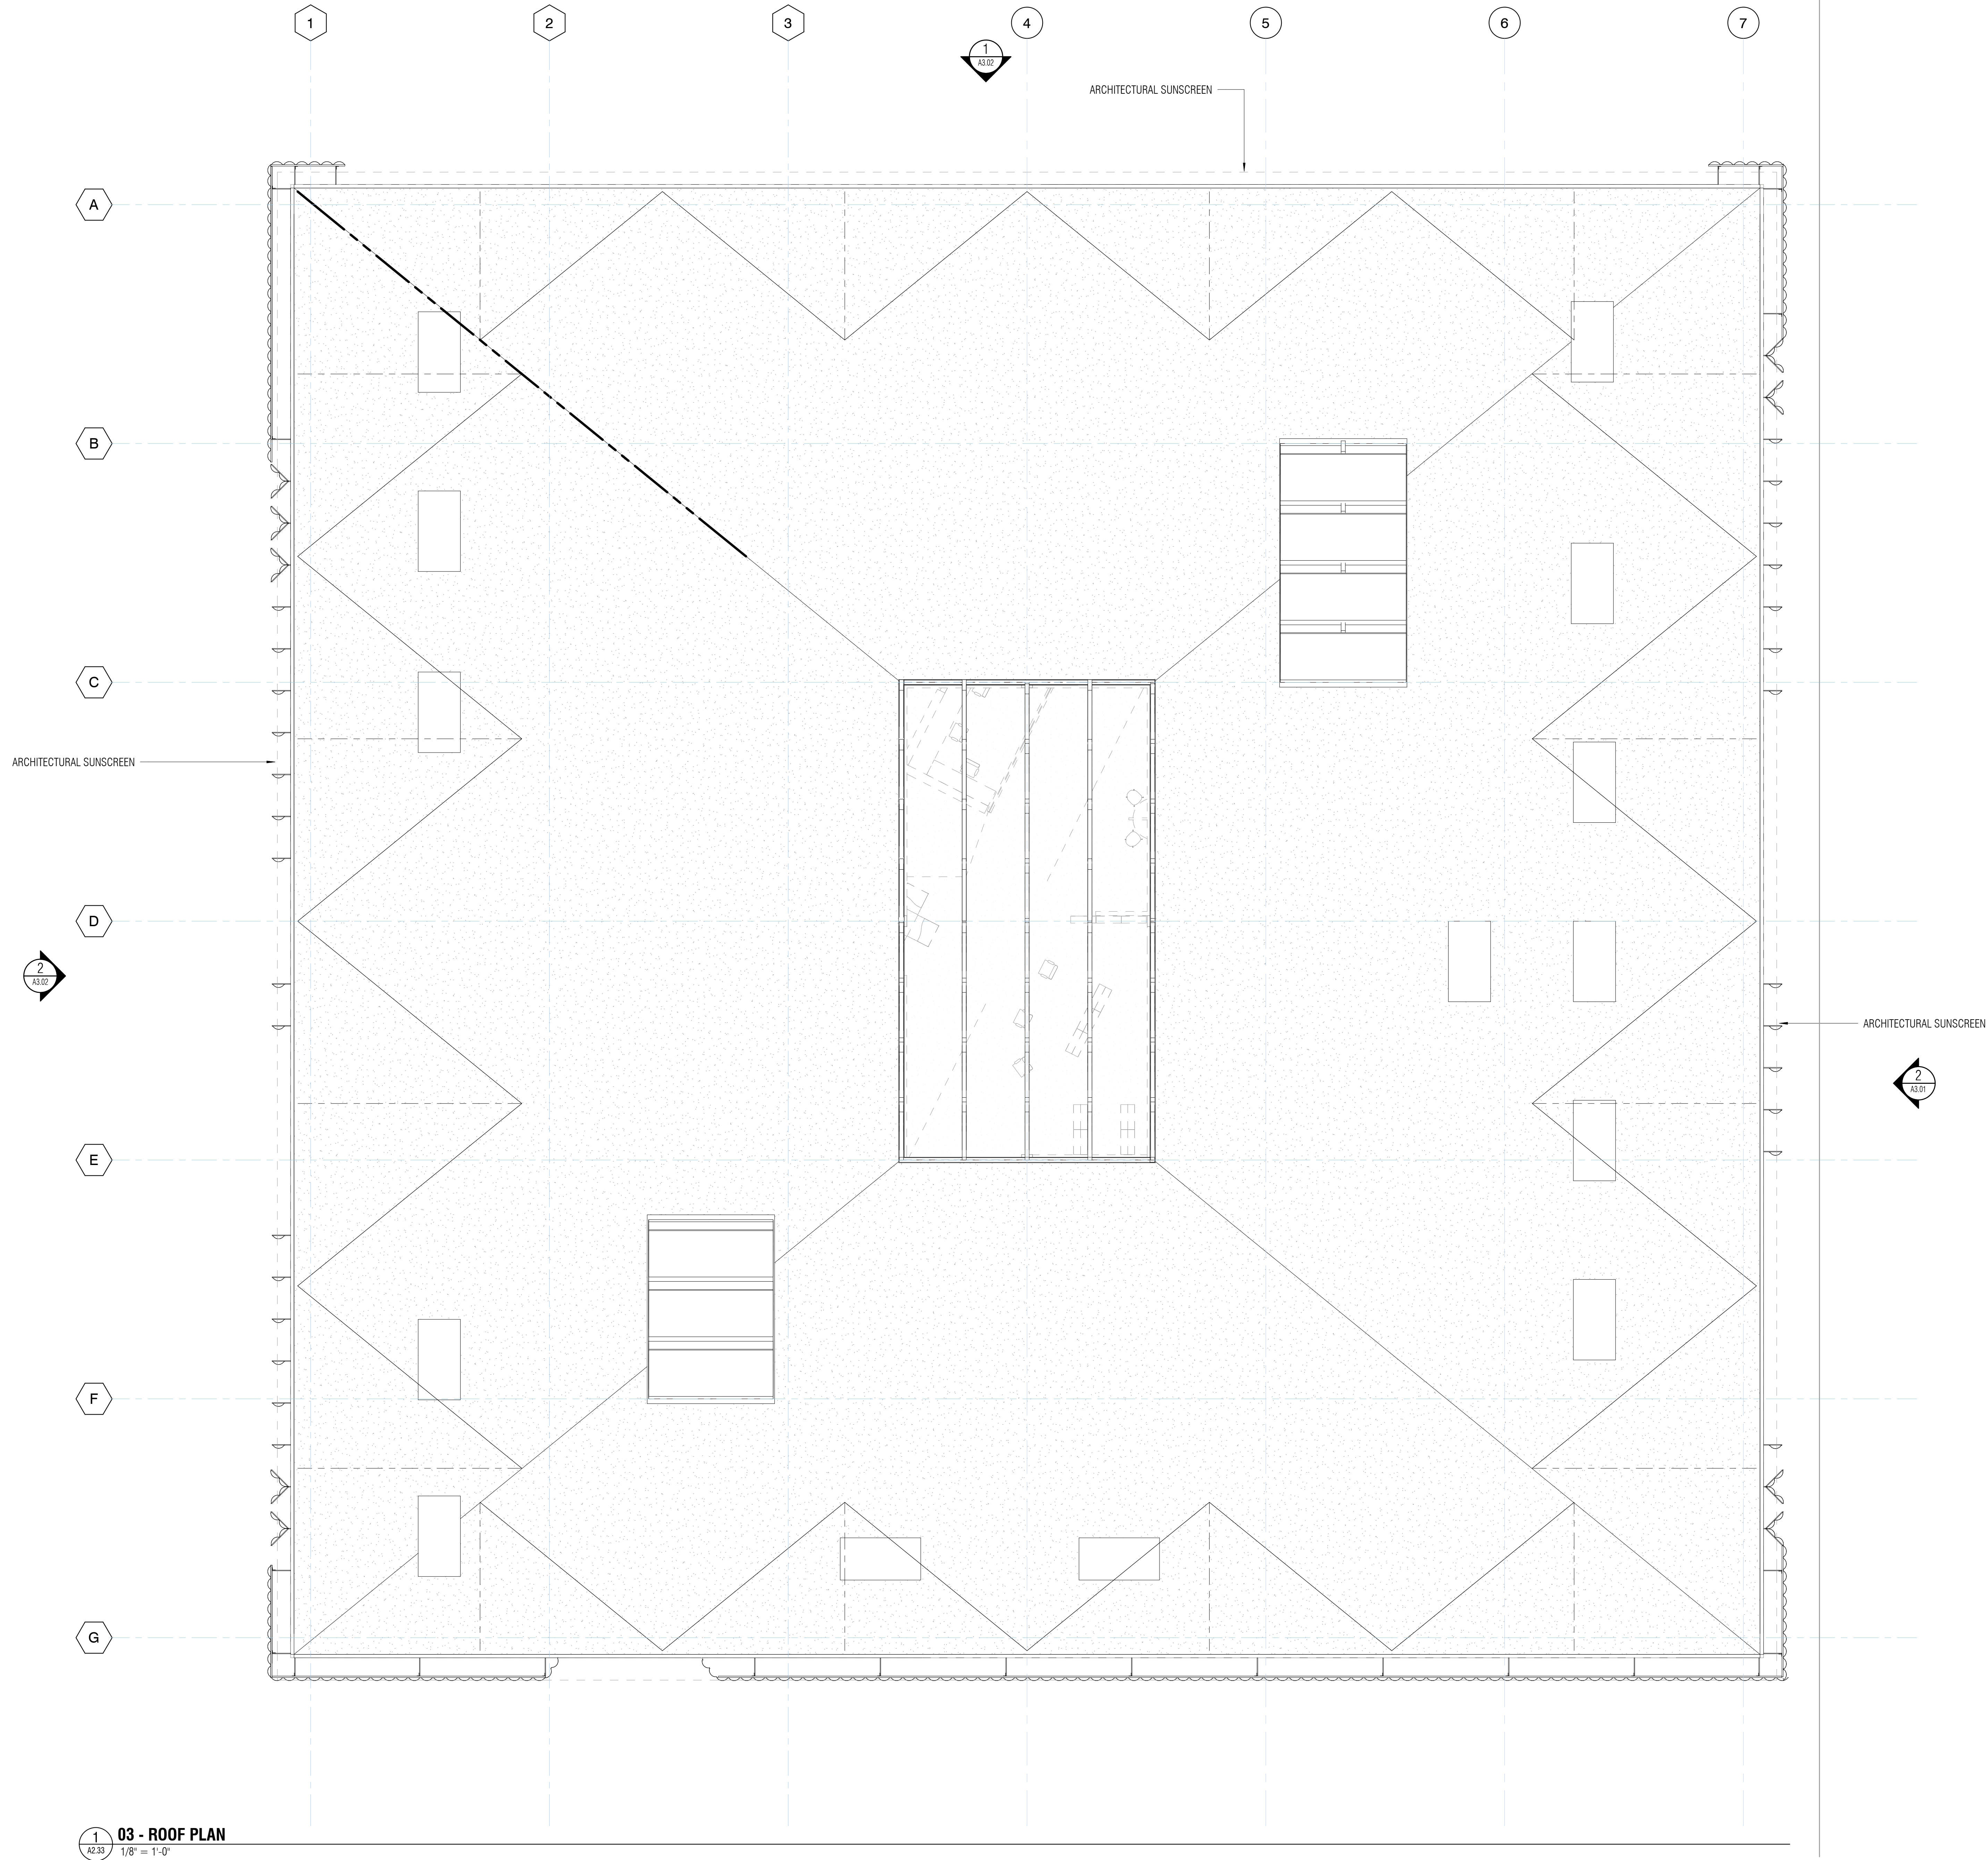


03 - ROOF PLAN
1/8" = 1'-0"

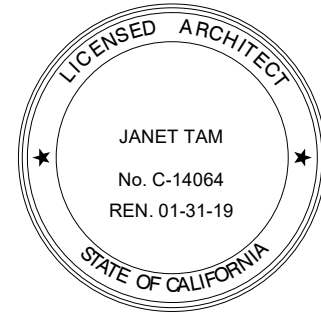


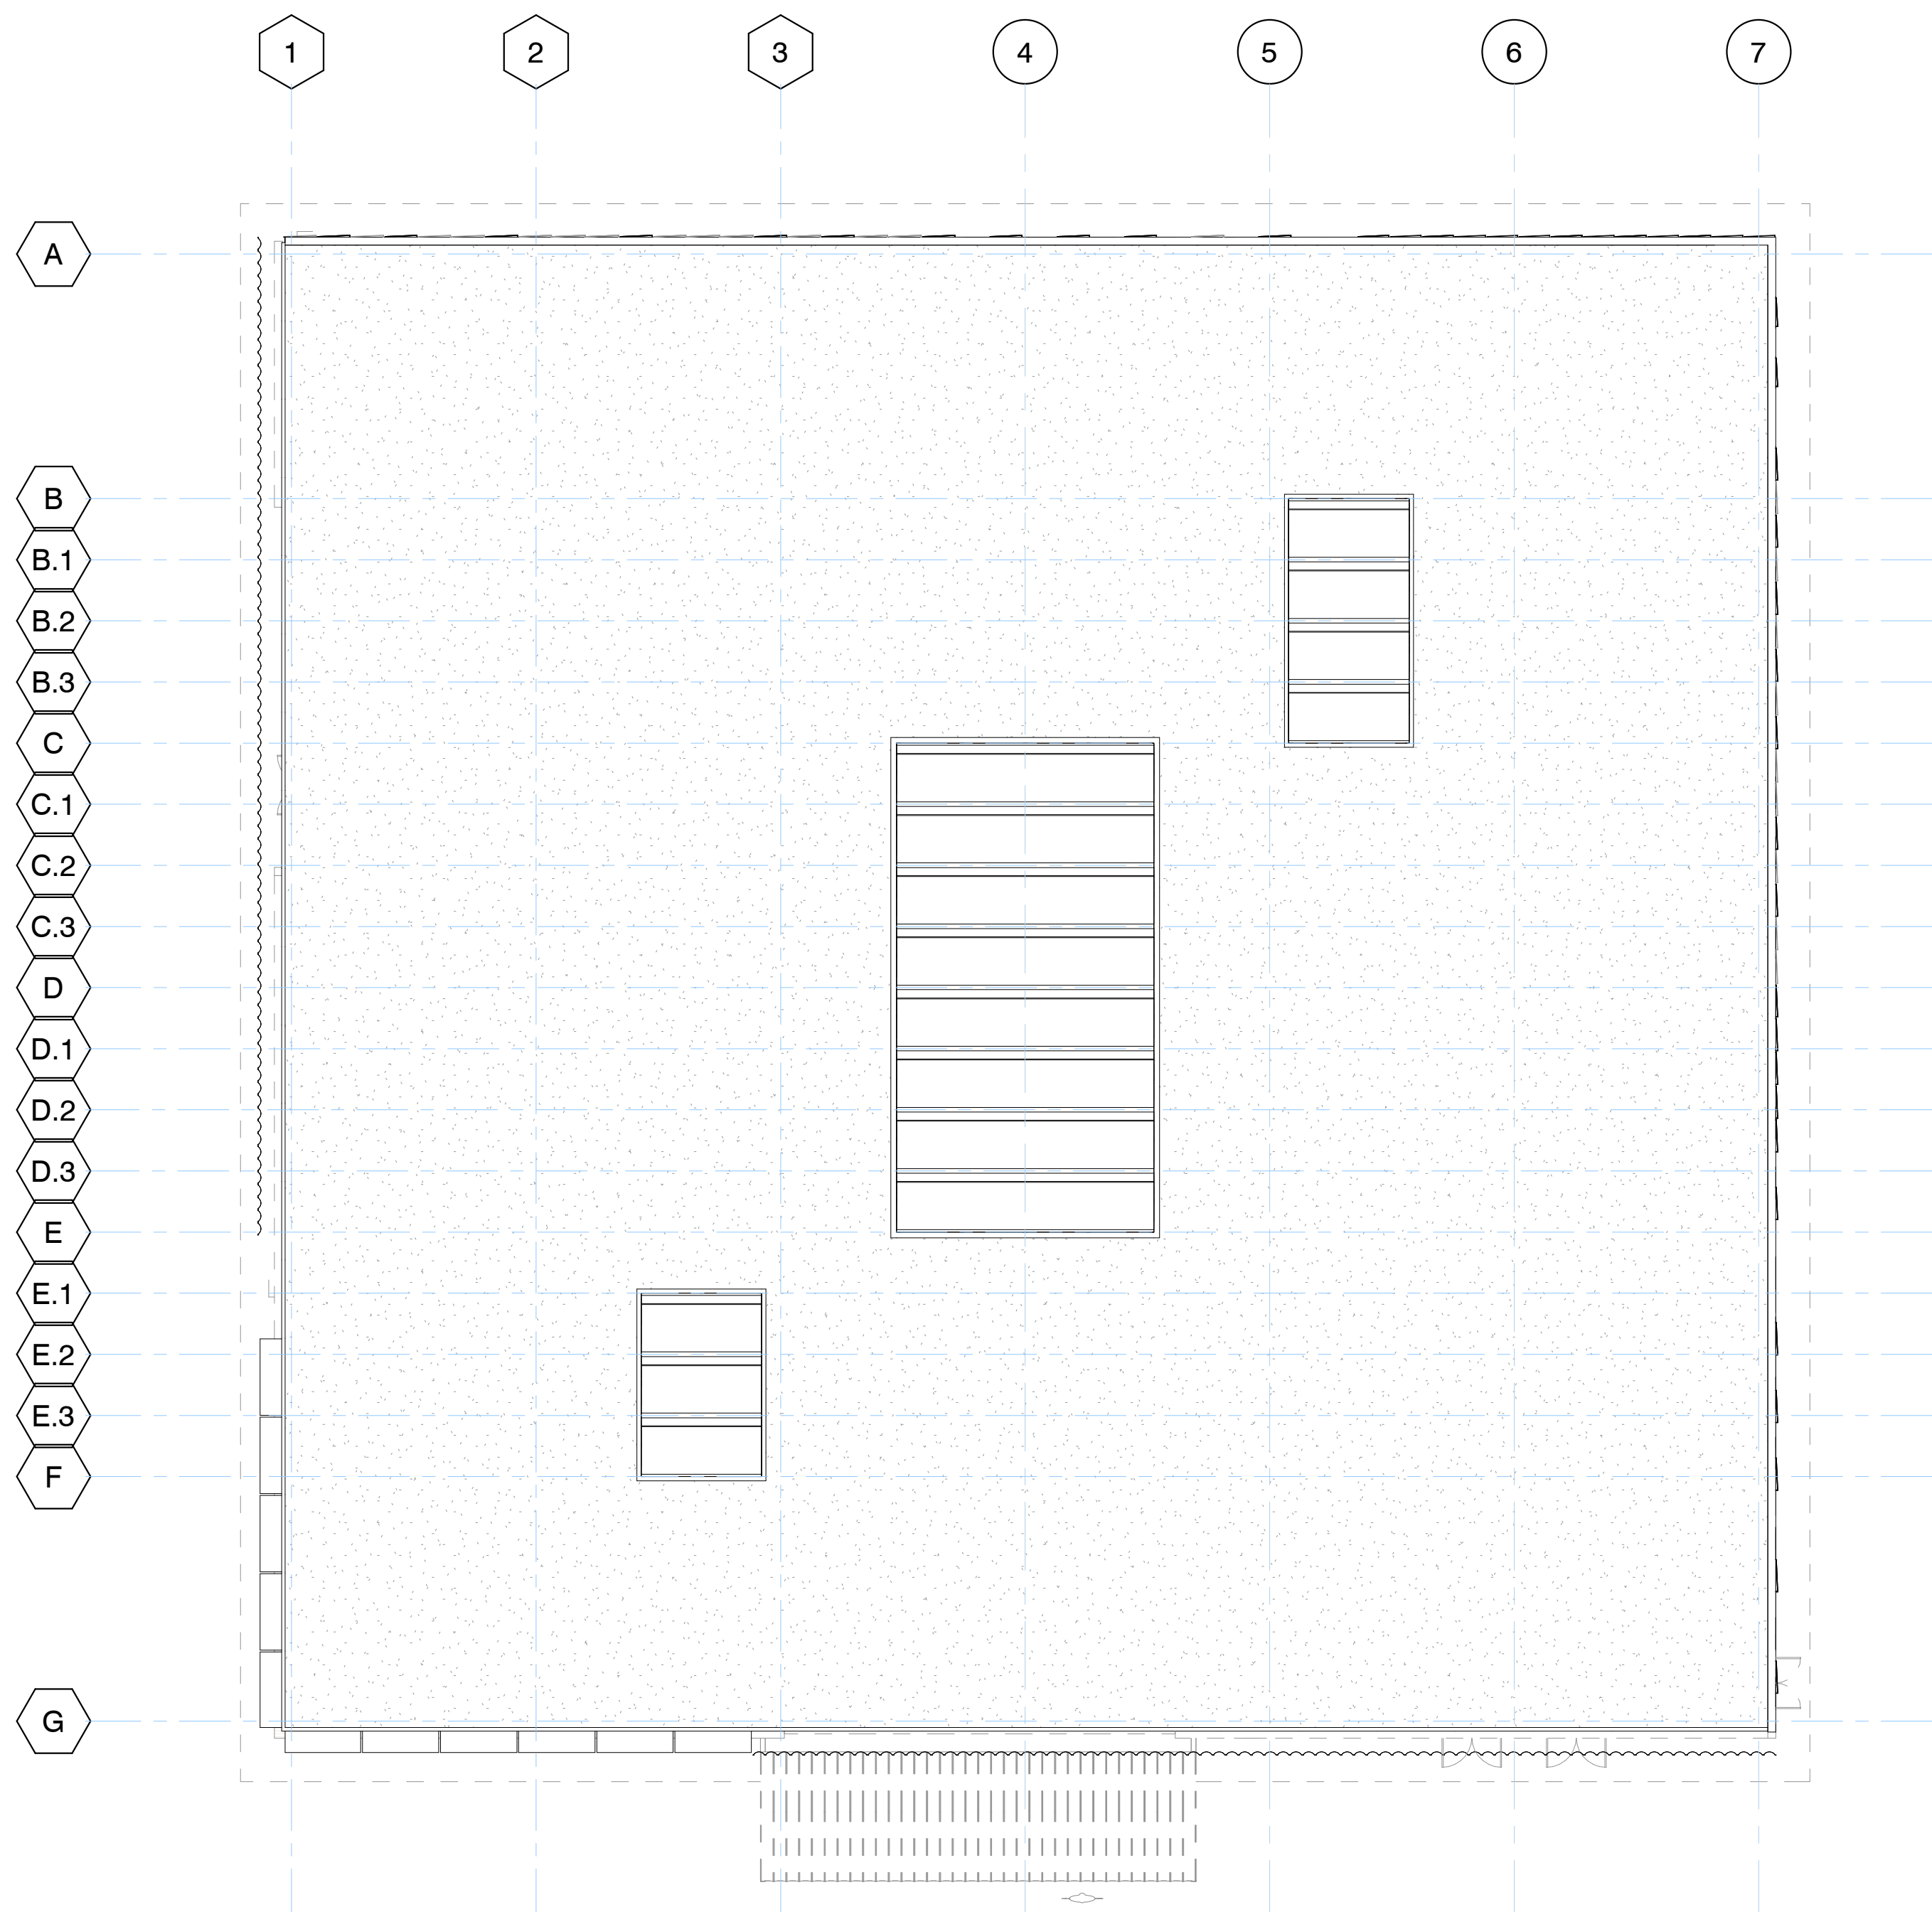

2 03 - ROOF PLAN
A2.07 1/16" = 1'-0"

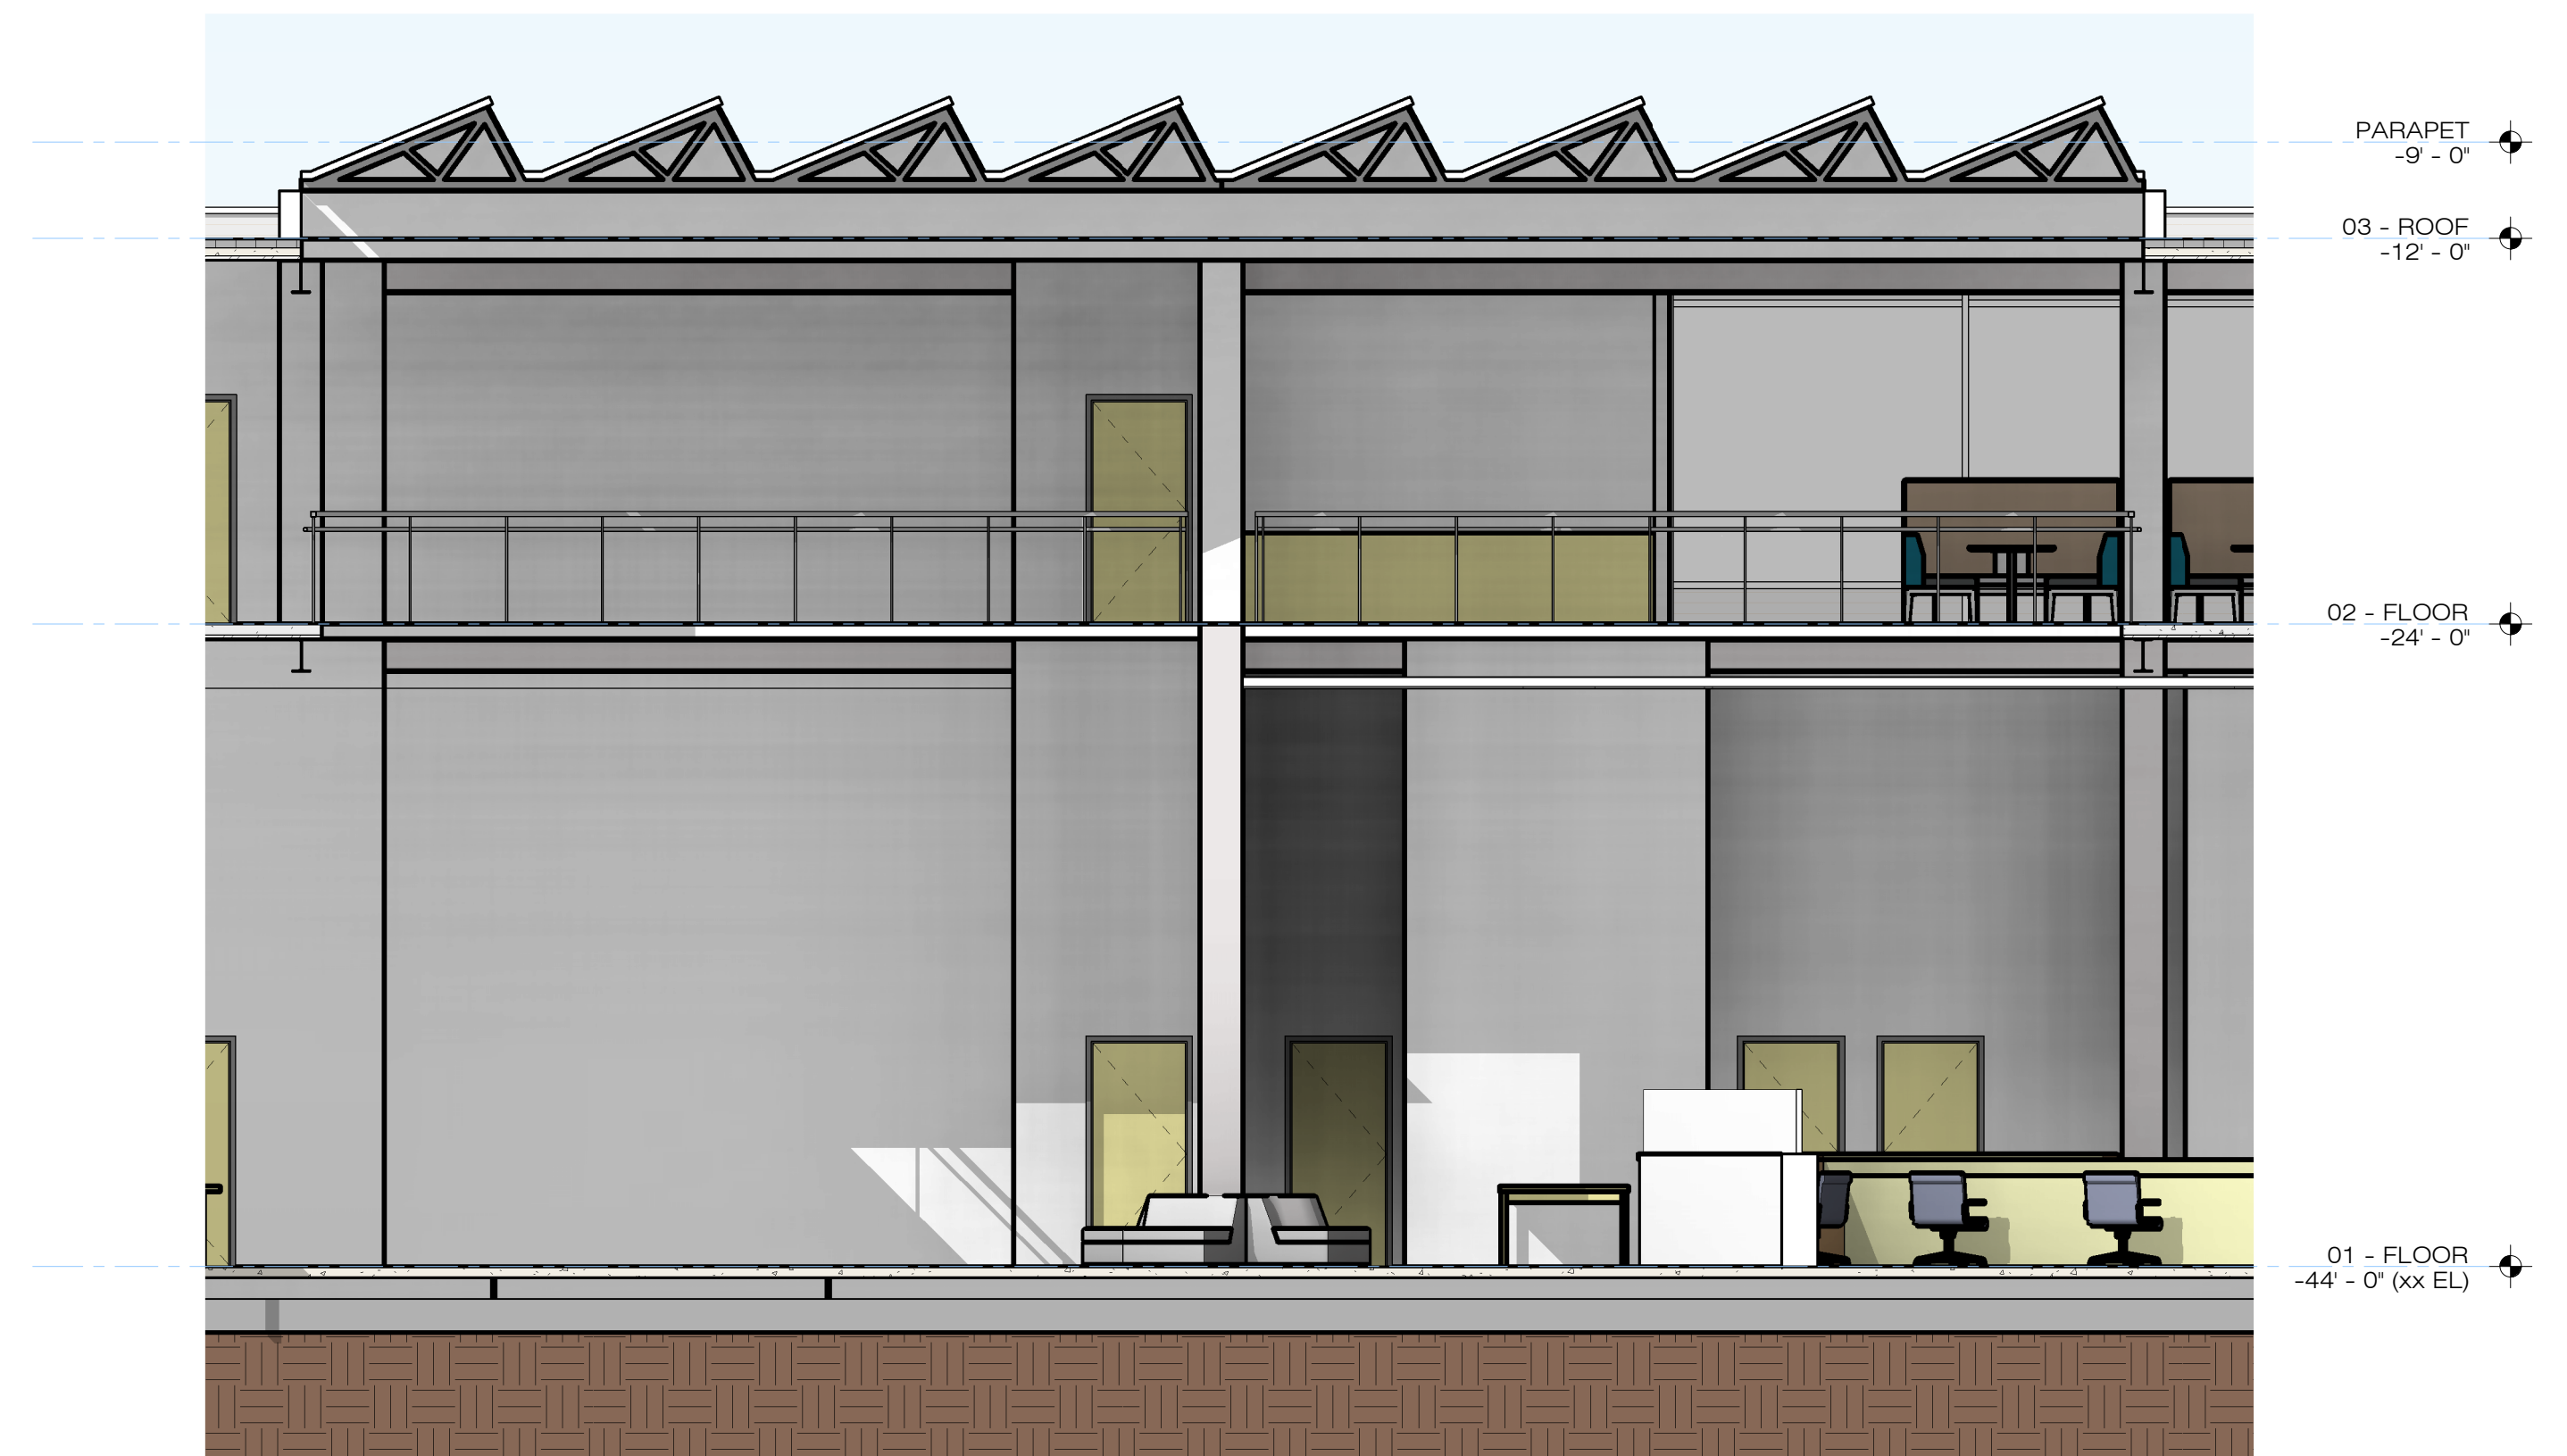

3 OPTION 02 - SAWTOOTH
A2.07 3/16" = 1'-0"

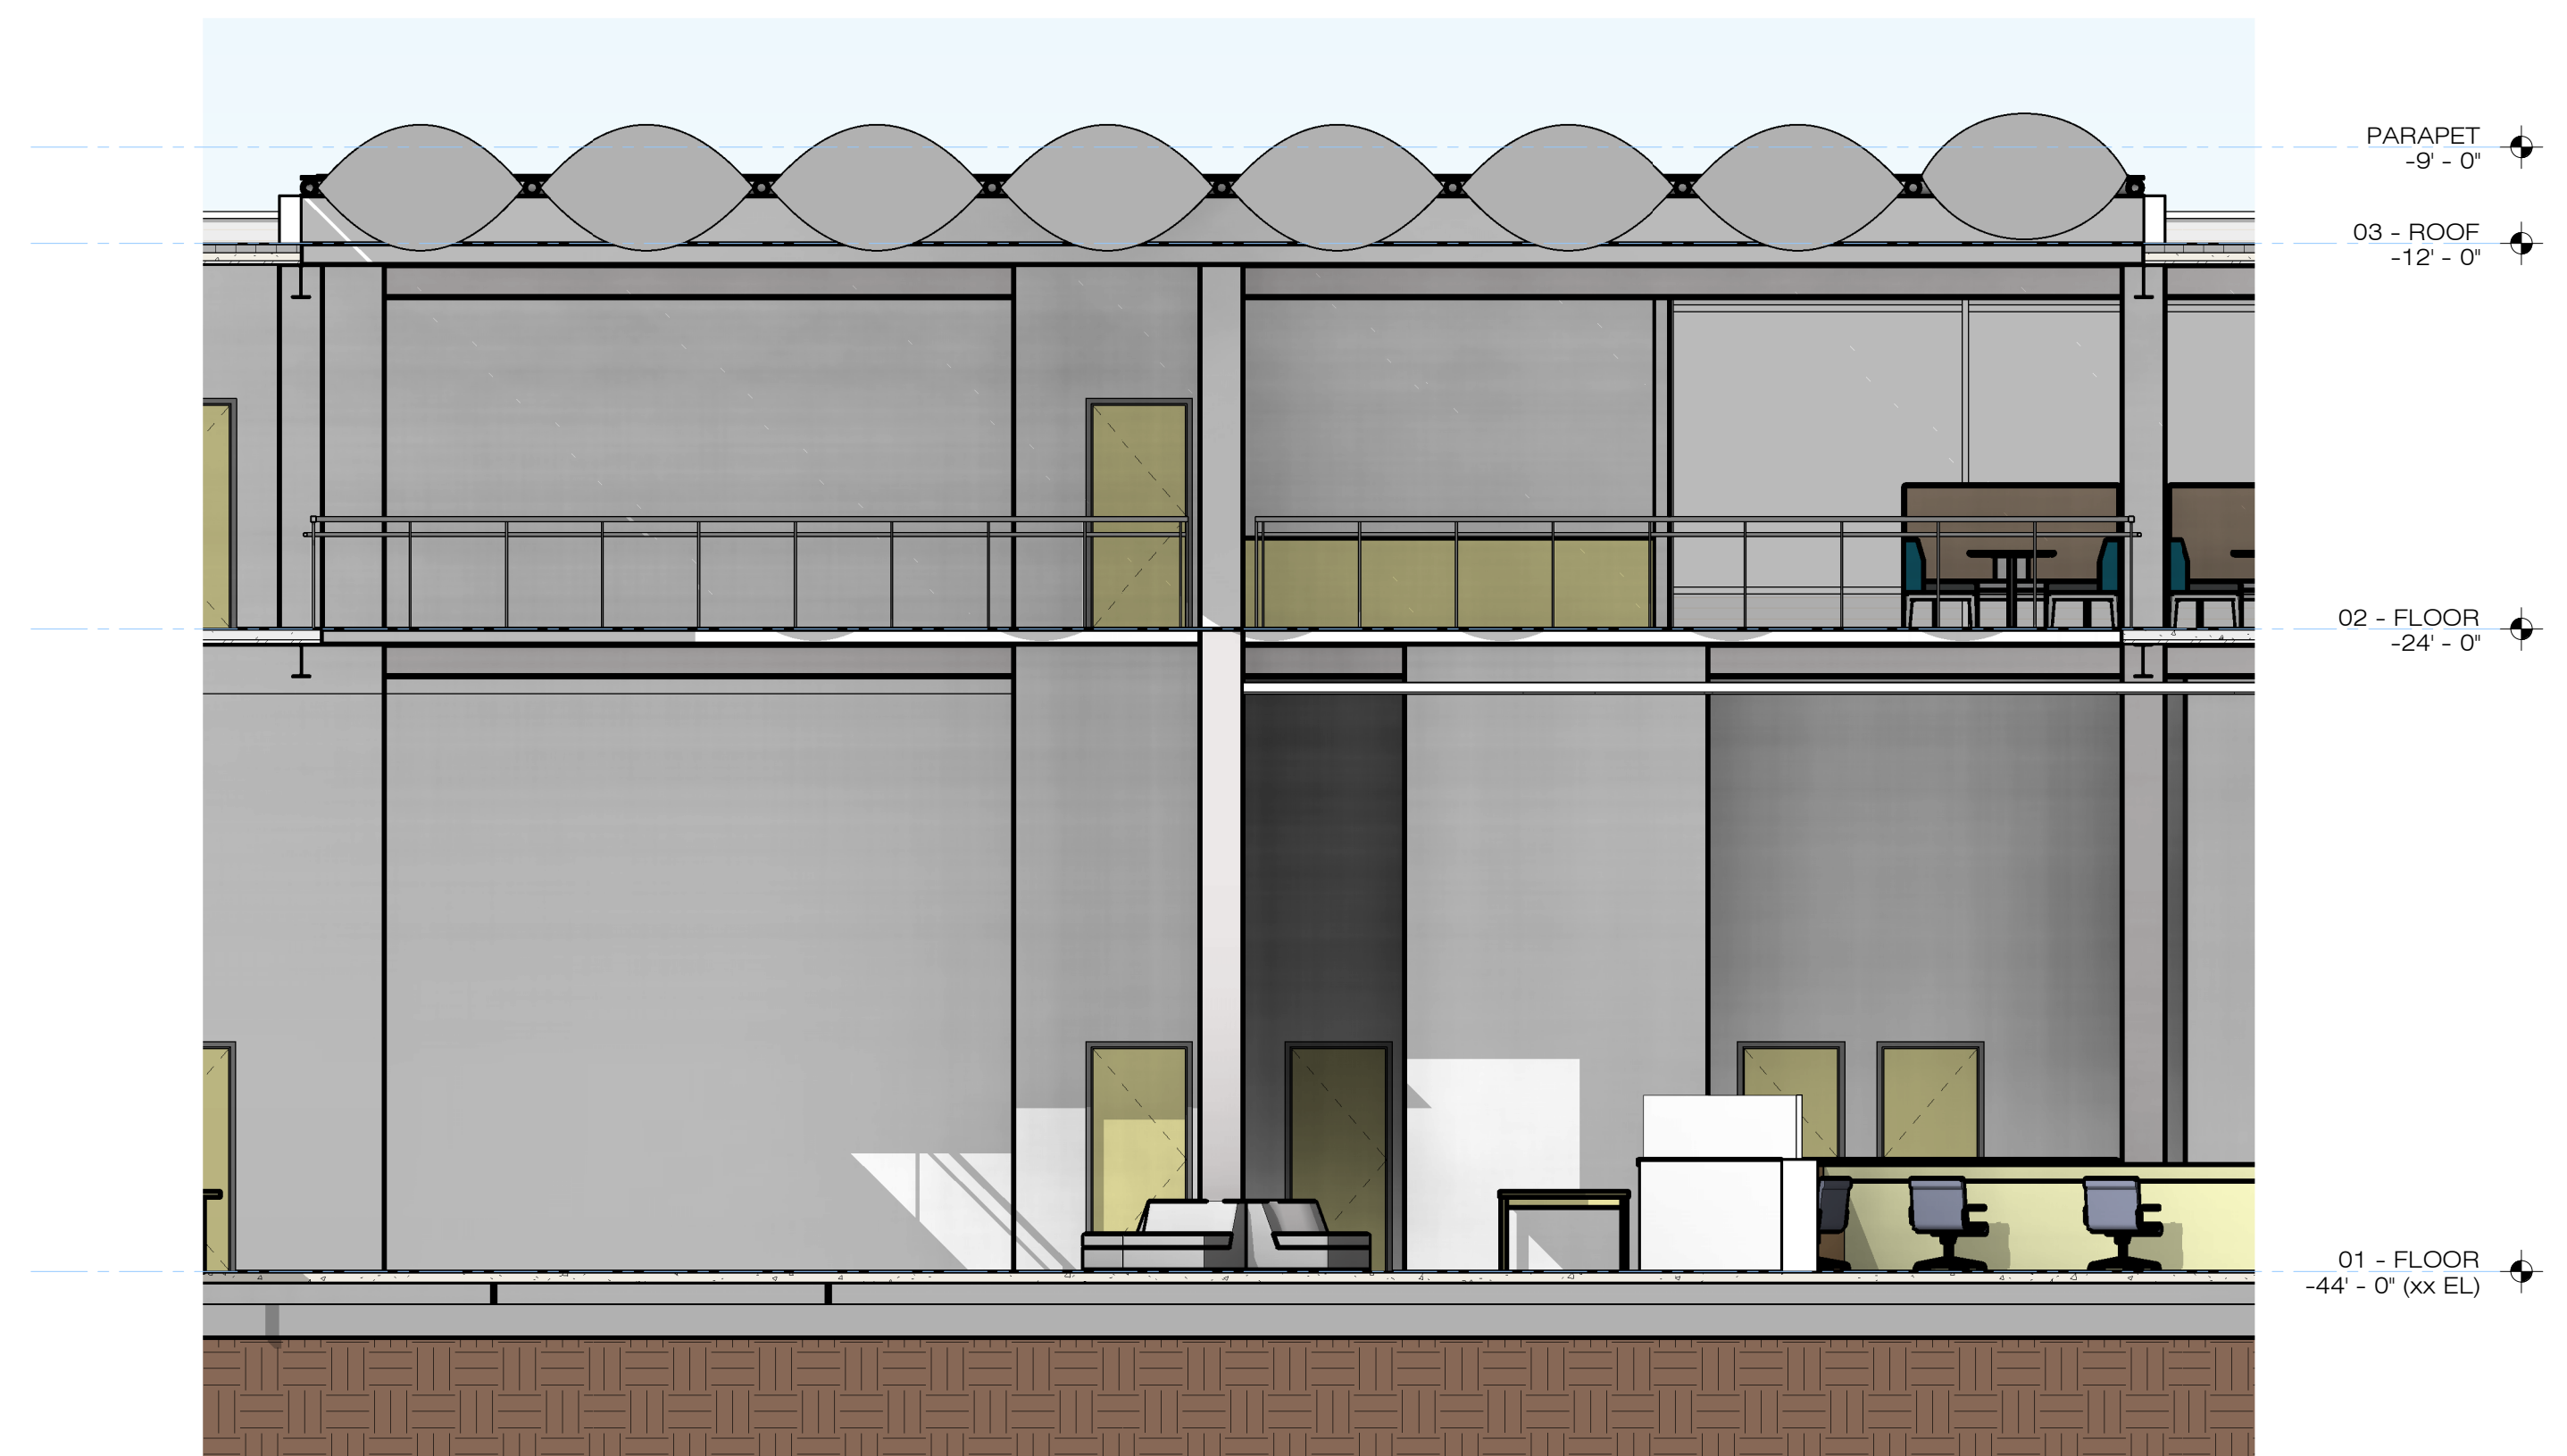

1 OPTION 01 - ETFE
A2.07 3/16" = 1'-0"