## **ADDENDUM TO RFP DOCUMENTS**



ADDENDUM #01

SCCD RFP: #17-002

Project:

Solano Community College District Substation 1 & 2 Replacement

Date: October 13, 2016

Addendum # 01 – The following clarifications are provided based on questions received and must be added/considered when completing your submittal: Acknowledgement of receipt of this <u>ADDENDUM</u> is required in the proposal's cover letter of introduction. Please clearly note the addendum date and number.


## ITEM:

1. **Changes to Drawings**: On cover sheet 0.00, in the index, sheet number ES105 PANEL SCHEDULE LOAD CALCULATION was inadvertently shown. This sheet was never intended to be part of the bid drawings. Revised cover sheet 0.00 attached.

October 13, 2016 ADDENDUM # 01

## SUBSTATION REPLACEMENT PROJECT

SOLANO COMMUNITY COLLEGE DISTRICT 4000 SUISUN VALLEY ROAD, FAIRFIELD, CA 94534 PROJECT NO: SUBMITTAL

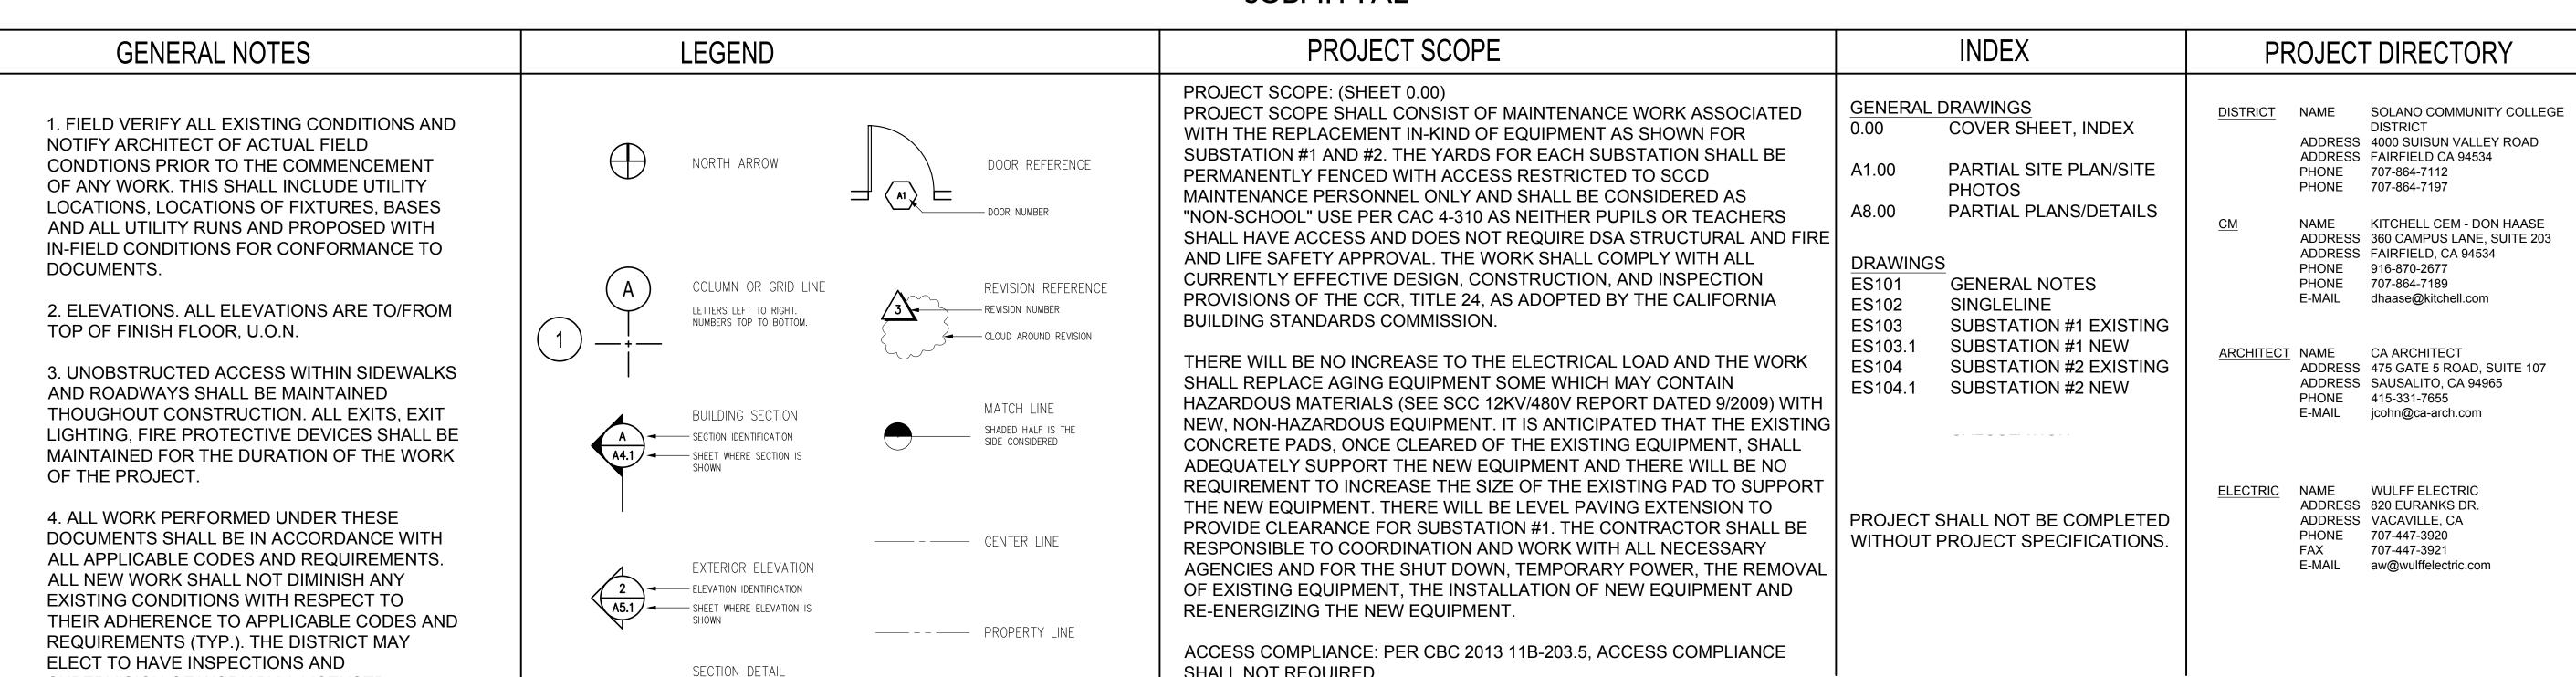

ADDITIVE ALTERNATE REFERENCE

CORRESPONDING NOTE NUMBER

ROOM IDENTIFICATION

OFFICE ROOM NAME
A101 ROOM NUMBER

1∩1 ── USER ROOM NUMBER

CORRESPONDING NOTE NUMBER

WINDOW TAG

KEY NOTE

2013 BUILDING STANDARDS ADMINISTRATIVE CODE, PART 1, TITLE 24 C.C.R.

CODES & REGULATIONS (SEE ES101 FOR ADD. CODES)

- DETAIL IDENTIFICATION

∠ A6.1 > 2 
 ← ELEVATION IDENTIFICATION

- SHEET WHERE DETAIL IS

INTERIOR ELEVATION -

- SHEET WHERE ELEVATION IS

SUPERVISION OF WORK BY A LICENSED

5. THESE DOCUMENTS ARE TO REFLECT

GENERAL INTENT OF THE ARCHITECTURAL

THESE DOCUMENT SHOW PURPOSE AND

INTENT AND ARE NOT COMPLETE IN EVERY

DETAIL. THE CONTRACTOR SHALL COMPLY

6. CONTRACTOR SHALL ENGAGE PRIVATE

PRIOR TO COMMENCENT OF DEMO WORK.
CONTRACTOR SHALL NOTIFY ARCHITECT

WITH PROPOSED WORK FOR FIXTURE

IMMEDIATELY FOR ANY POTENTIAL CONFLICT

MANIFEST ERROR, OMISSION, AND

THE DOCUMENTS.

RELOCATION.

SCOPE OF WORK. THE INFORMATION SHOWN IN

WITH THEIR INTENT AND MEANING, TAKEN AS A

WHOLE, AND SHALL NOT AVAIL ITSELF OF ANY

DISCREPANCY OF AMBIGUITY WHICH APPEAR IN

UTILITY LOCATOR TO VERIFY AND LOCATE ANY (E) UTILITIES WITHIN AREA OF SCOPE OF WORK

INSPECTOR OF RECORD (IOR.

2013 CALIFORNIA BUILDING CODE (CBC), PART 2, TITLE 24 C.C.R.

(2009 INTERNATIONAL BUILDING CODE AND 2010 CALIFORNIA AMENDMENTS)

2013 CALIFORNIA ELECTRICAL CODE (CEC), PART 3, TITLE 24 C.C.R.

(2008 NATIONAL ELECTRICAL CODE AND 2010 CALIFORNIA AMENDMENTS)

2013 CALIFORNIA MECHANICAL CODE (CMC), PART 4, TITLE 24 C.C.R. (2009 UNIFORM MECHANICAL CODE AND 2010 CALIFORNIA AMENDMENTS)

2013 CALIFORNIA PLUMBING CODE (CPC), PART 5, TITLE 24 C.C.R.

(2009 UNIFORM PLUMBING CODE AND 2010 CALIFORNIA AMENDMENTS)

2013 CALIFORNIA ENERGY CODE, PART 6, TITLE 24 C.C.R. - WHERE APPLICABLE

2013 CALIFORNIA FIRE CODE, PART 9, TITLE 24 C.C.R.
(2009 INTERNATIONAL FIRE CODE AND 2013 CALIFORNIA AMENDMENTS)

2013 CALIFORNIA GREEN BUILDING STANDARDS CODE (CALGREEN), PART 11, TITLE 24 C.C.R. (WHERE APPLICABLE)

2013 CALIFORNIA REFERENCED STANDARDS, PART. 12, TITLE 24 C.C.R.


TITLE 19 C.C.R. PUBLIC SAFETY, STATE FIRE MARSHAL REGULATIONS.

PARTIAL LIST OF APPLICABLE STANDARDS;

NFPA 13, AUTOMATIC SPRINKLER SYSTEMS, 2013 EDITION
NEPA 72, NATIONAL FIRE ALARM CODE (CALIFORNIA AMENDED), 2013 EDITION
NFPA 80, FIRE DOOR AND OTHER OPENING PROTECTIVES, 2013 EDITION
NFPA 2012, CLEAN AGENT FIRE EXTINGUISHING SYSTEMS, 2012 EDITION
REFERENCE CODE SECTION FOR NFPA STANDARDS – 2013 CBC (SFM) CHAPTER 35.
SEE CHAPTER 35 FOR STATE OF CALIFORNIA AMENDMENTS TO NFPA STANDARDS.

California Environmental Protection Agency (Cal/EPA) Department of Toxic Substances Control (DTSC)

U.S. Environmental Protection Agency (EPA) Region 9

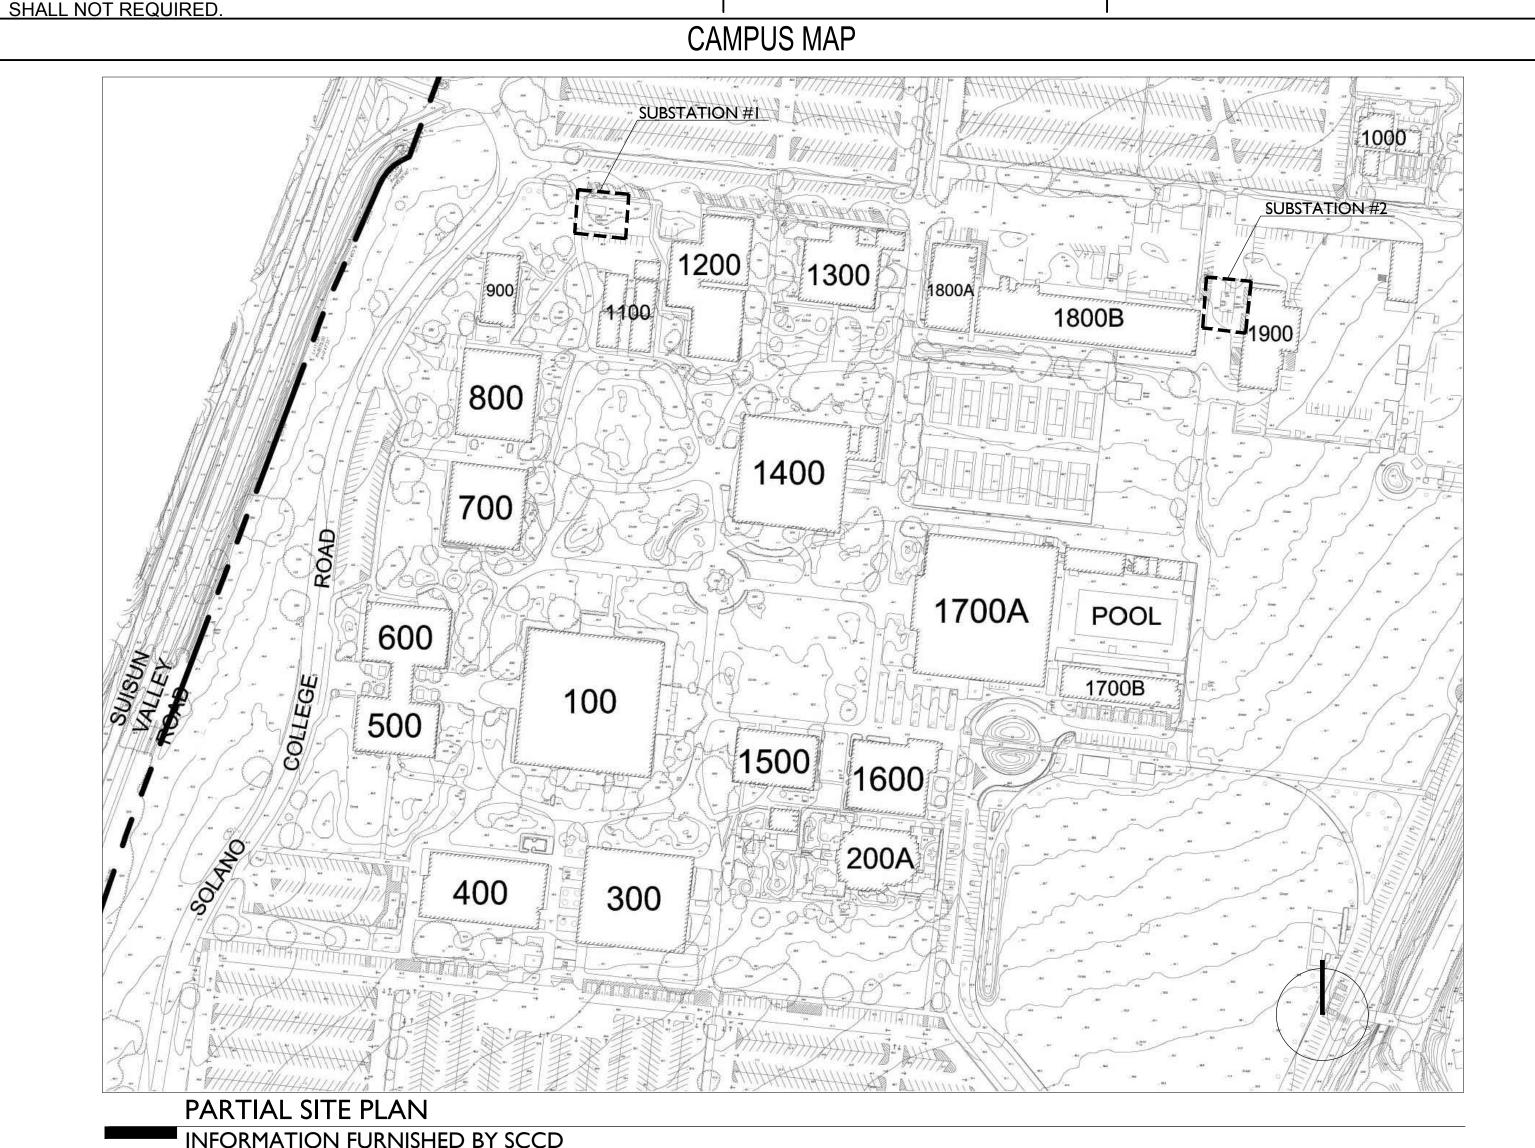

OWNE

SOLANO COMMUNITY
COLLEGE DISTRICT
4000 Suisun Valley Road
Fairfield, CA 94534

ARCHITECT:

CA ARCHITECTS
475 Gate Five Road, Suite 107
Sausalito, CA 94965
T 415.331.7655

PROJECT:

**F** 415.331.7656

SUBSTATION
REPLACEMENT PROJECT

CONSULTANT TEAM



\_\_\_\_

ISSUE/REVISION:

NO: DATE: DESCRIPTION:

10/12/16 ISSUE FOR BID

KEY PLAN:

ALE: TE:

PROJECT NO:
PERMIT APPLICATION NO.:

COVER SHEET INDEX

0.00