


Graphic Scale (in feet)

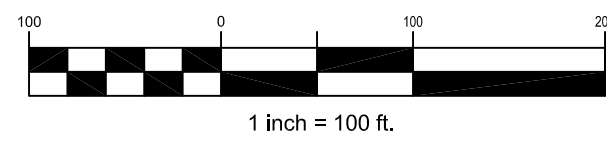

LEGEND

- AIR
- CABLE TELEVISION
- COLD WATER SUPPLY/RETURN
- COMMUNICATIONS
- ELECTRIC
- FIRE ALARM
- GAS
- HOT WATER SUPPLY/RETURN
- IRRIGATION
- LIGHTING
- SANITARY SEWER
- STORM DRAIN
- TRAFFIC/SIGNAL
- WATER

Rev	Date	Description	Designed	Drawn	Checked

CSW ST2
CSW/Stuber-Stroeh Engineering Group, Inc.
 Civil & Structural Engineers | Surveying & Mapping | Environmental Planning
 Land Planning | Construction Management
 45 Leveroni Court tel: 415.883.9850
 Novato, CA 94949 fax: 415.883.9835
 http://www.cswst2.com © 2017

City	FAIRFIELD
County	SOLANO
State	California

SOLANO COMMUNITY COLLEGE - FAIRFIELD CAMPUS
EXISTING UTILITIES
 SCCD

Prepared Under the Direction of:

Sheet
U 1
 Scale: 1" = 100'
 Date: 08/29/2017
 Project Number: 4116402
 Plan File:

P:\04116402\DWG\04116402-SCCD-Fairfield-Campus-Utilities.dwg 08/29/2017 11:22 AM John T.