



**FAIRFIELD CAMPUS  
CENTRAL PLANT REPLACEMENT PROJECT**

**PROJECT NUMBER: 23-005**


**REFERENCE DOCUMENTS**

## **TABLE OF CONTENTS**


Item 01: Sample Project Schedule

Item 02: Underground Utility Map – Fairfield Campus

# PROJECT SCHEDULE - REFERENCE DOCUMENT

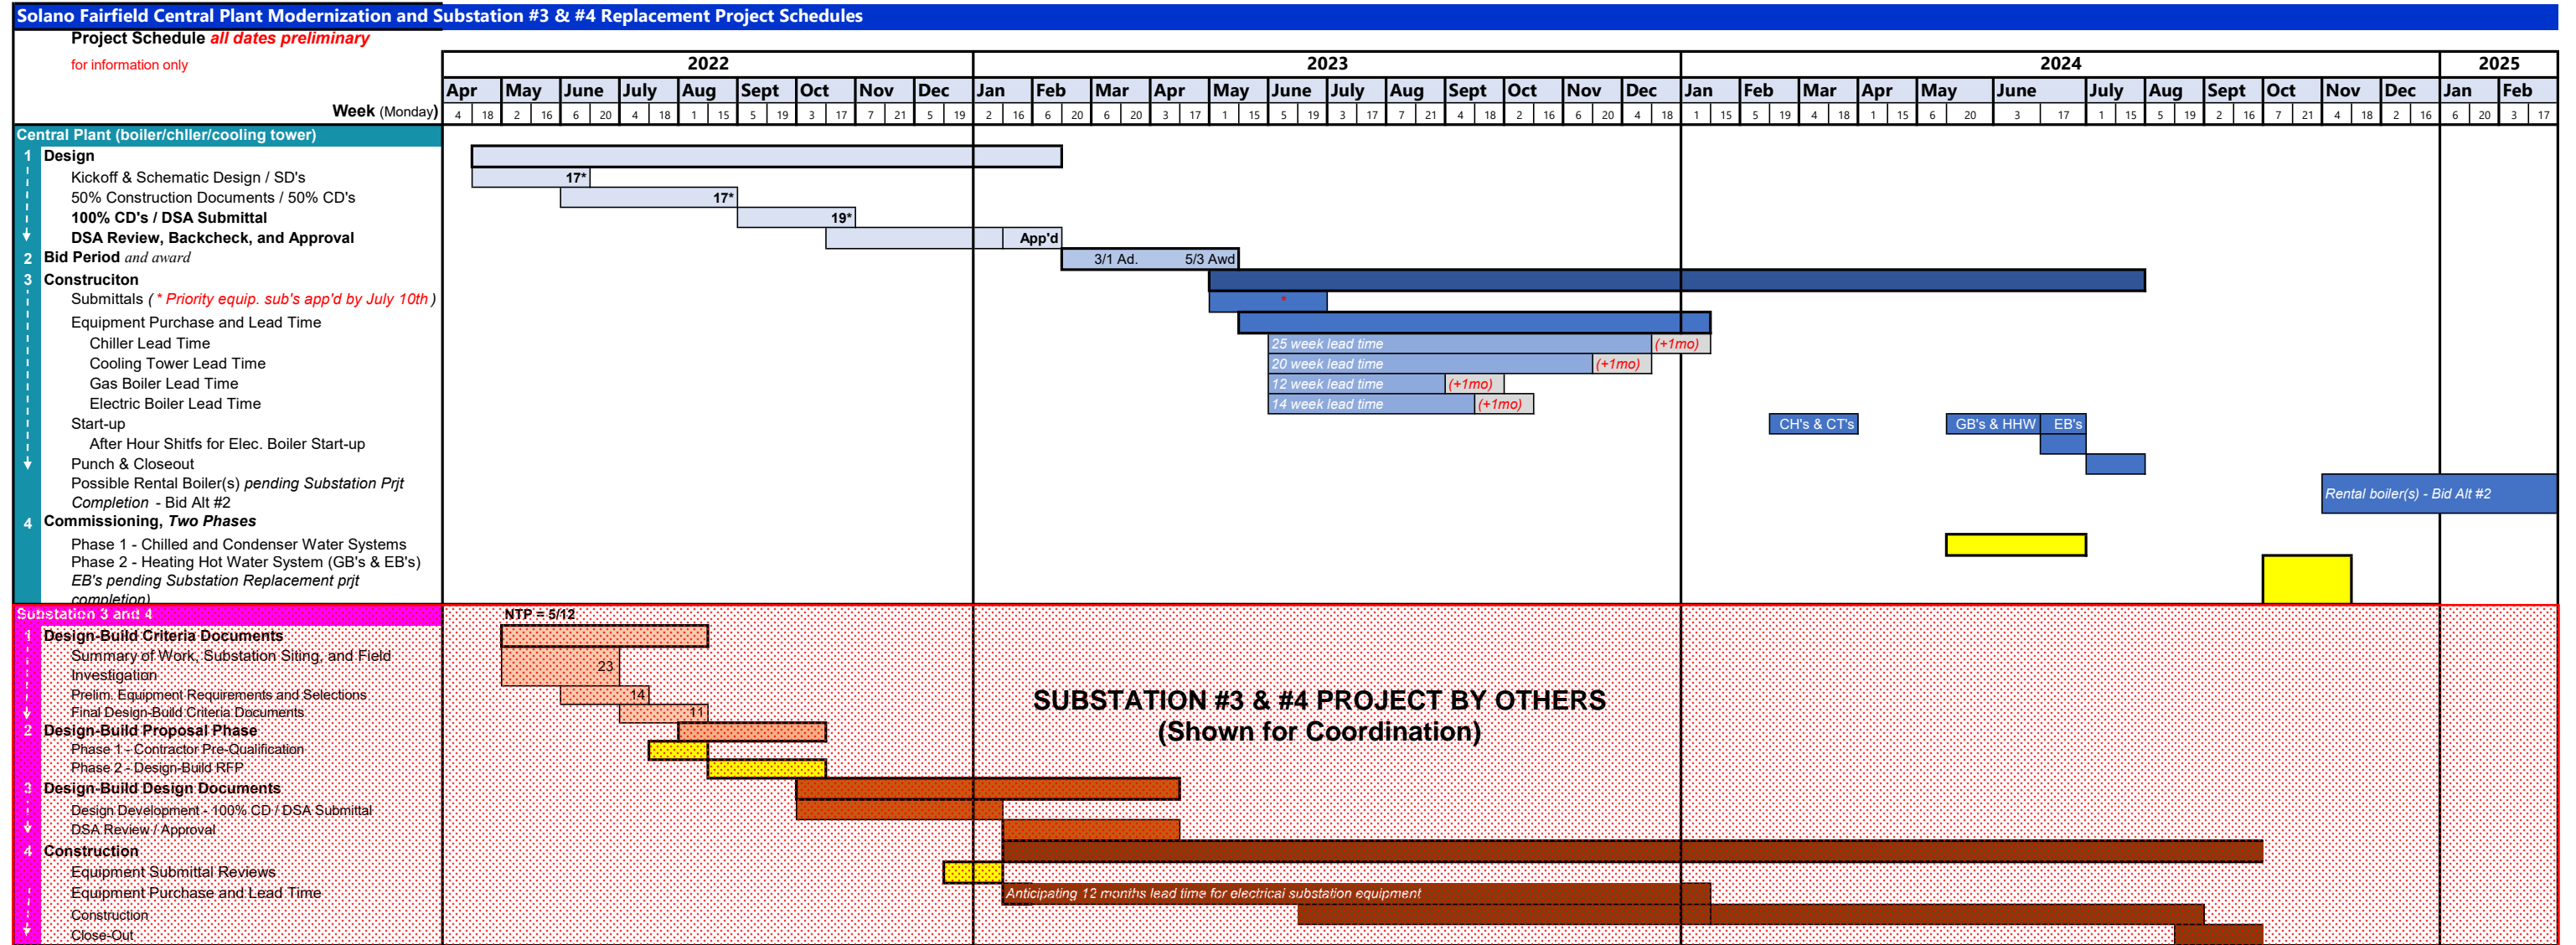


NOTE: Schedule is provided as a reference document in order to show possible sequence of work / coordination with other District Projects. General Contractor is responsible for producing actual schedule and coordinating with other District Projects.

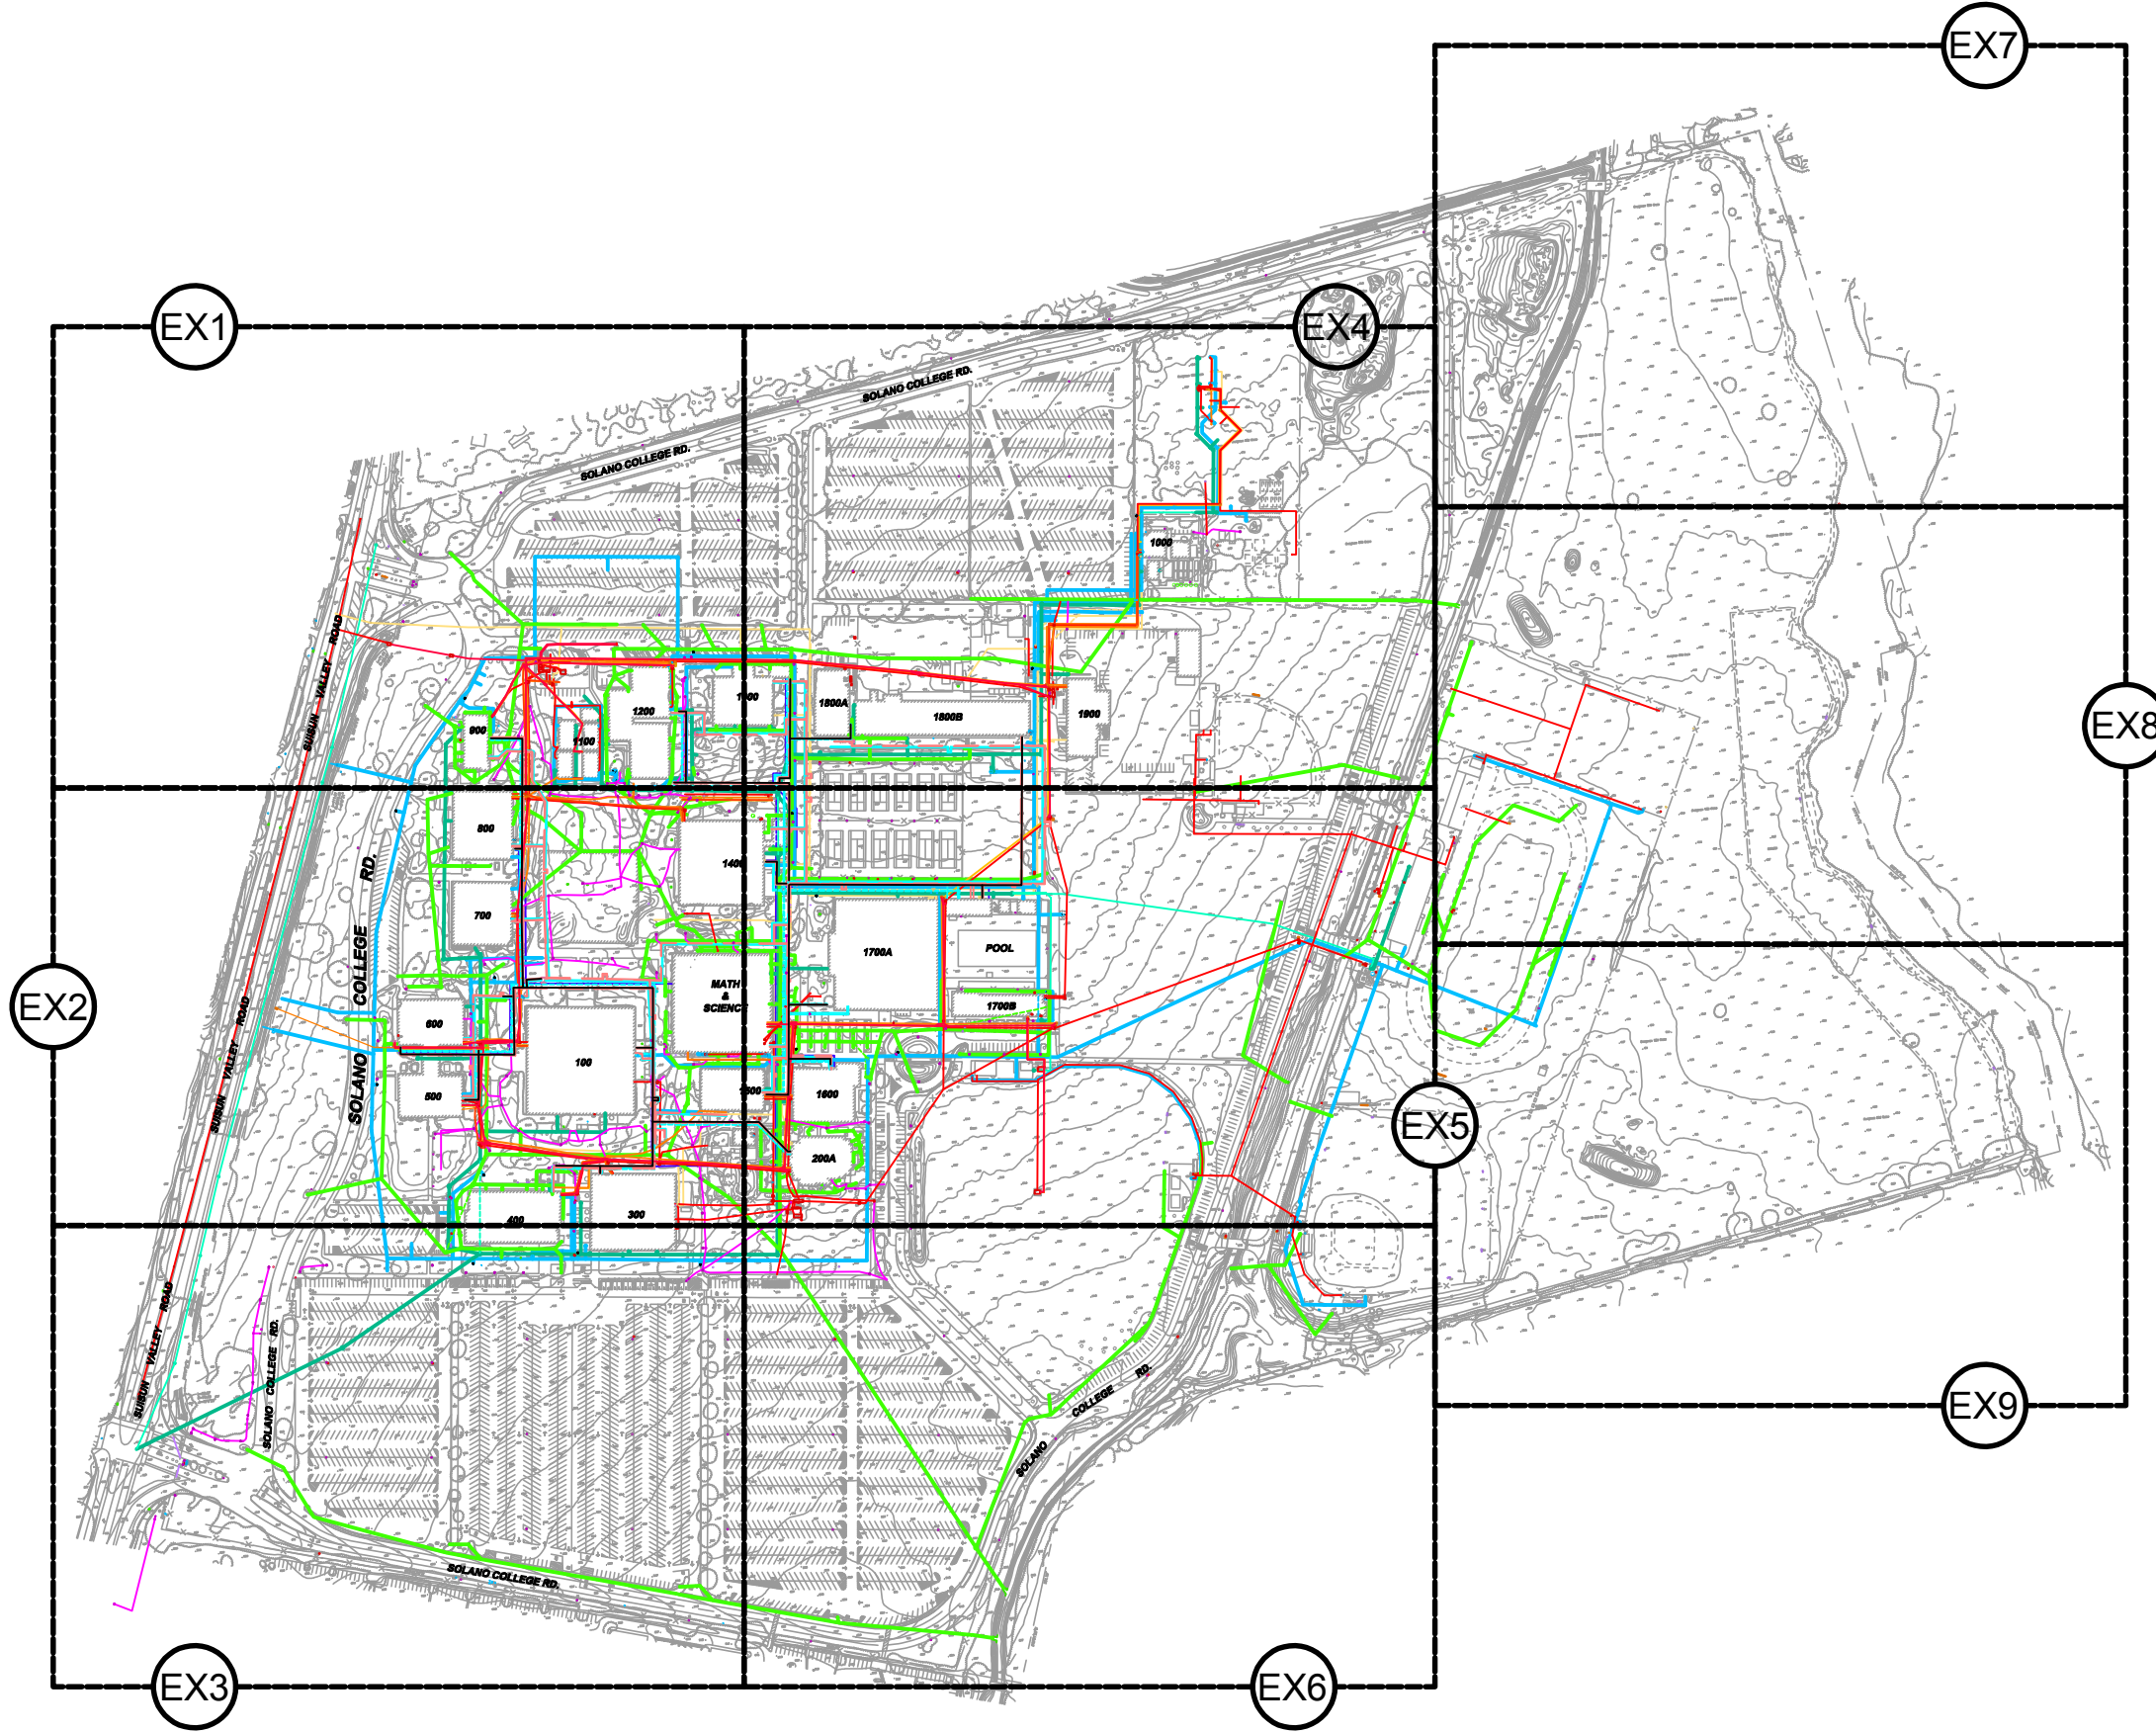


**LEGEND**

	ABANDONED HYDRONIC
	AIR
	CHILLED WATER SUPPLY/RETURN
	COMMUNICATION
	HOT WATER RETURN
	HOT WATER SUPPLY/RETURN
	ELECTRICAL LINE
	FIRE WATER
	GAS LINE
	JOINT TRENCH
	LIGHTING
	SANITARY SEWER
	STORM DRAIN
	WATER


P:\Projects\1910107 SCCD Utility Mapping Updates\DWG\Sheets\Fairfield\Main Campus - Existing Utilities.dwg 01/27/2020 - 12:11 PM joseph 1:1

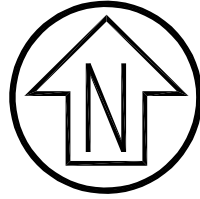

Graphic Scale (in feet)

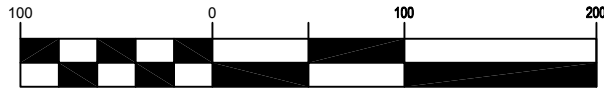

1 inch = 100 ft.

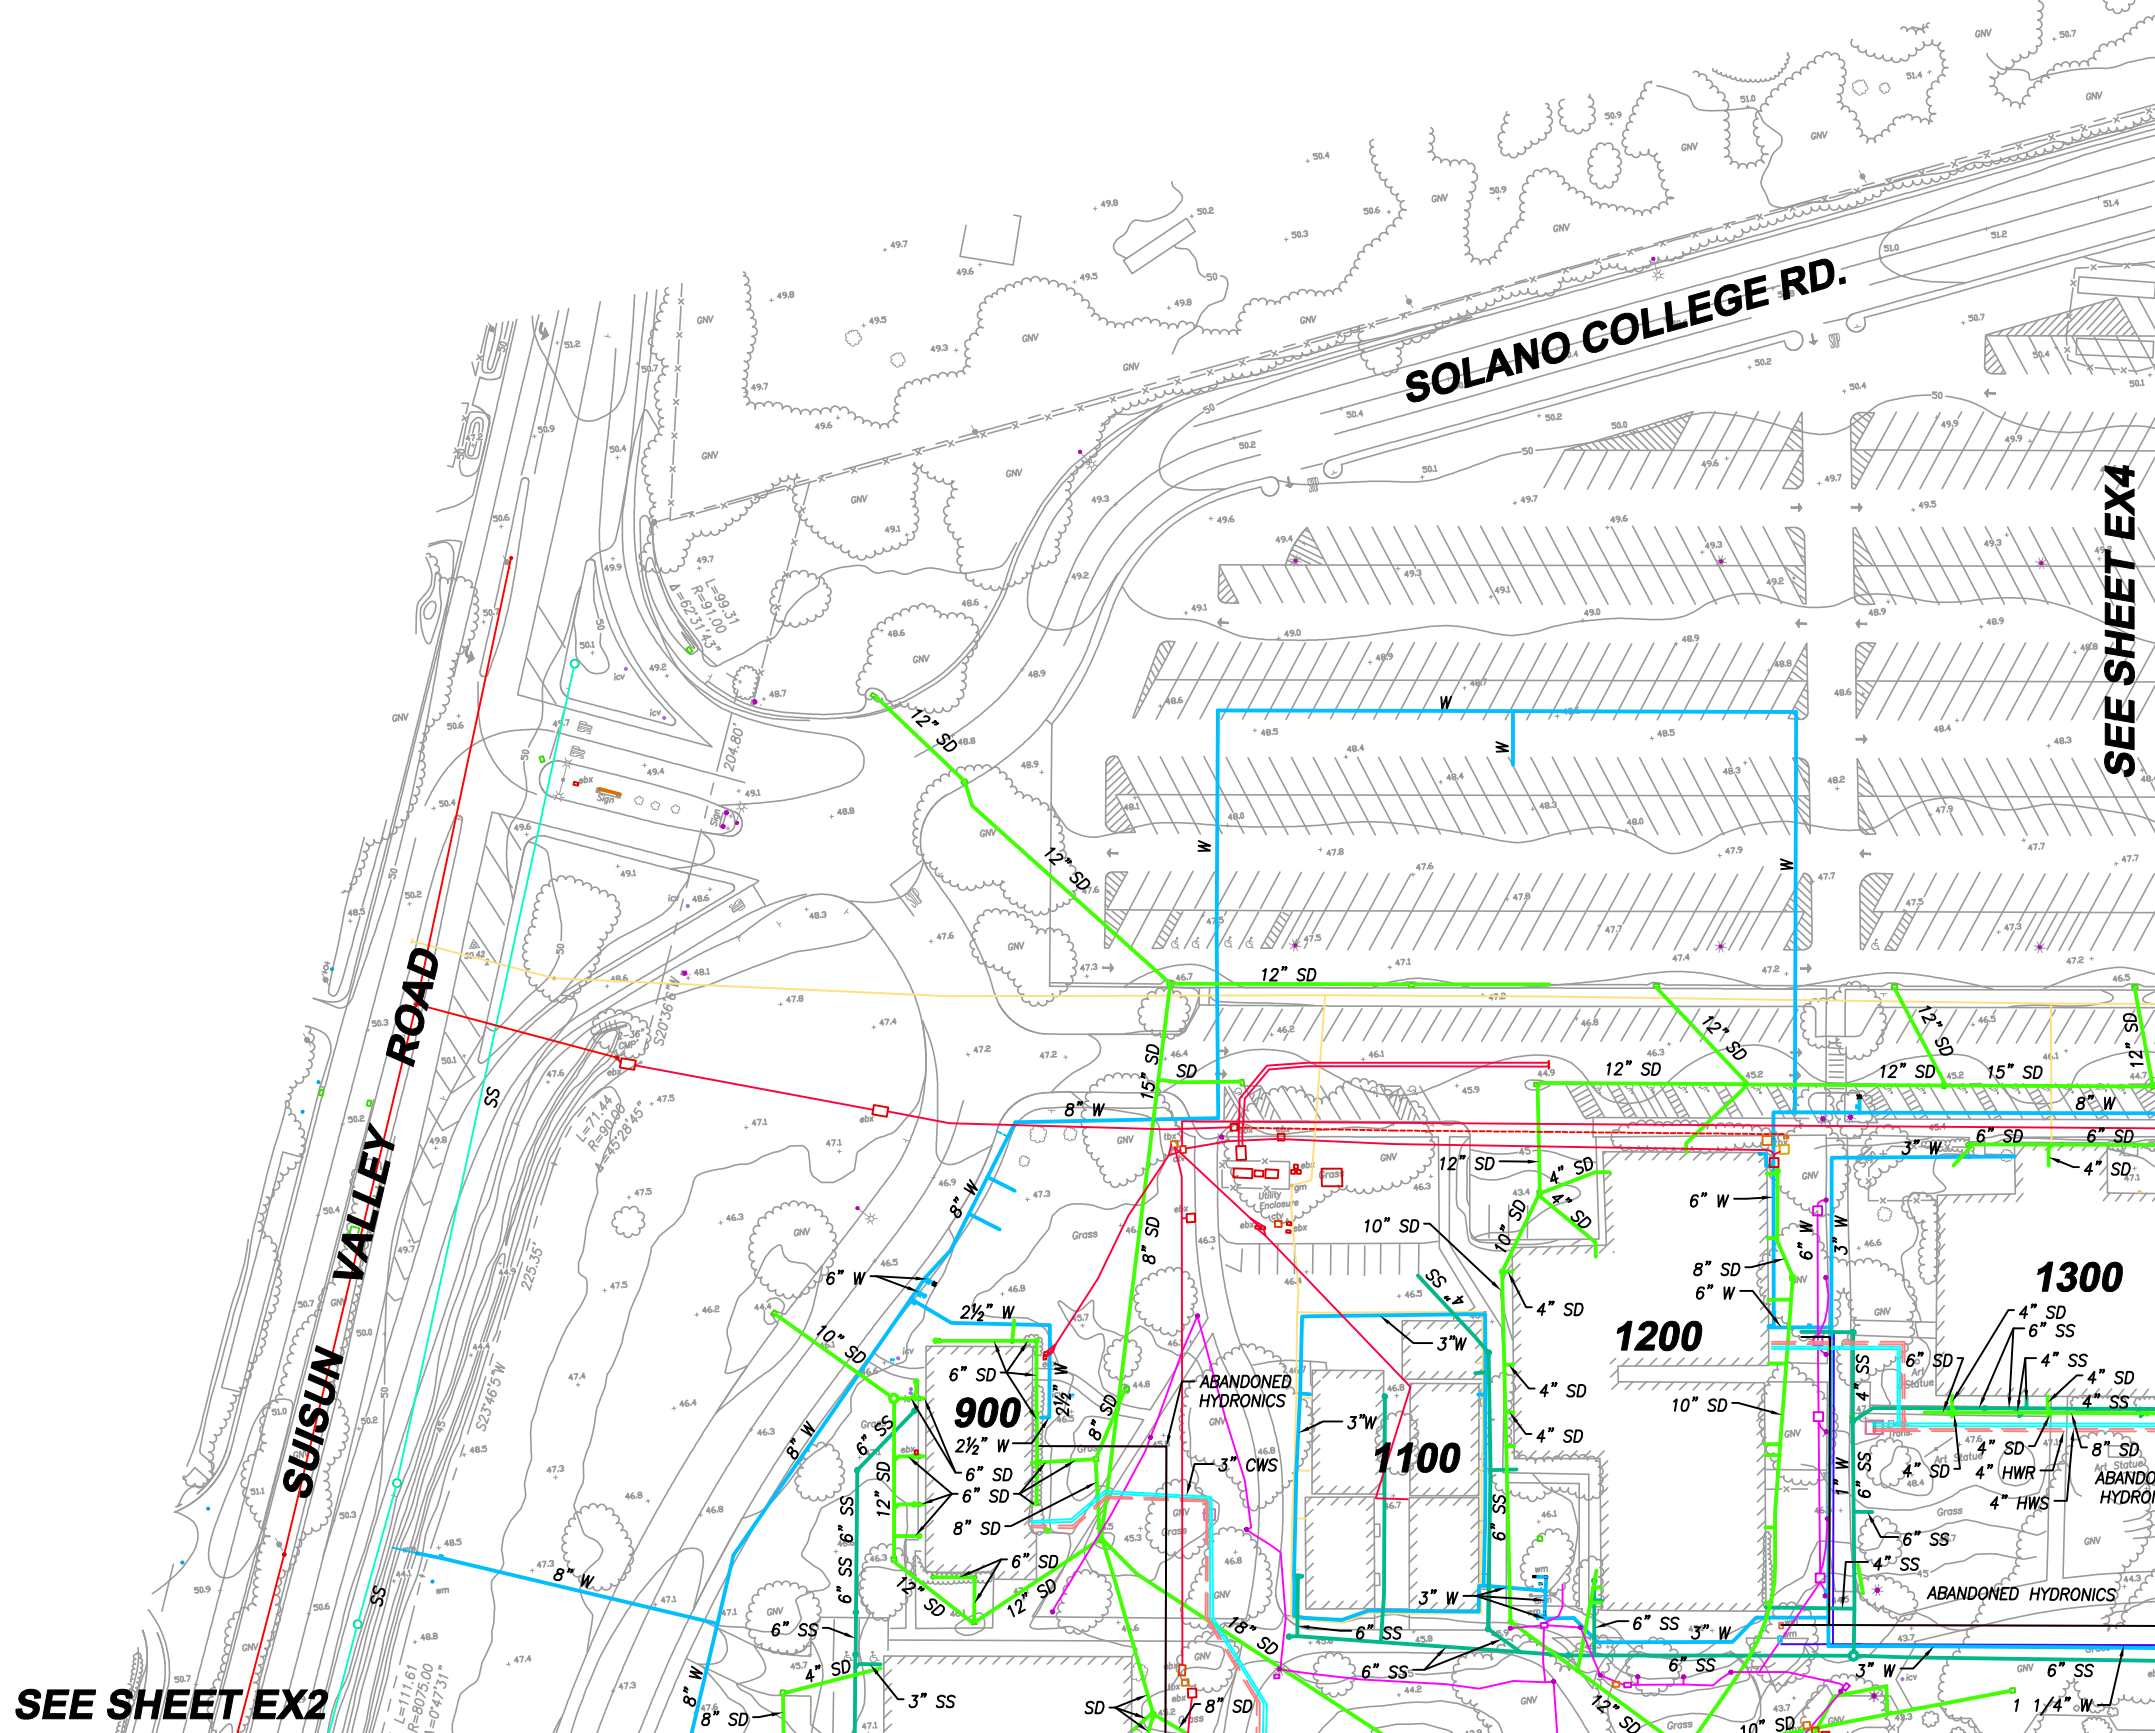

SEE SHEET EX2

SEE SHEET EX4

Date: 01/26/2020  
Scale: 1" = 100"  
Rev X  
Job No. 4.1164.02

EX1

EXISTING UTILITIES

FAIRFIELD


CALIFORNIA

SOLANO COMMUNITY COLLEGE DISTRICT MASTER PLAN




CSW ST 2  
ENGINEERING GROUP

SEE SHEET EX1

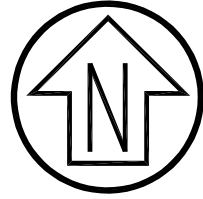


Graphic Scale (in feet)

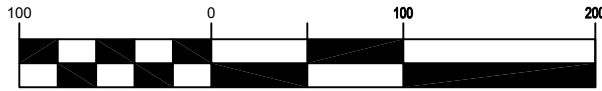

1 inch = 100 ft.

SUISUN VALLEY ROAD

SOLANO COLLEGE RD.

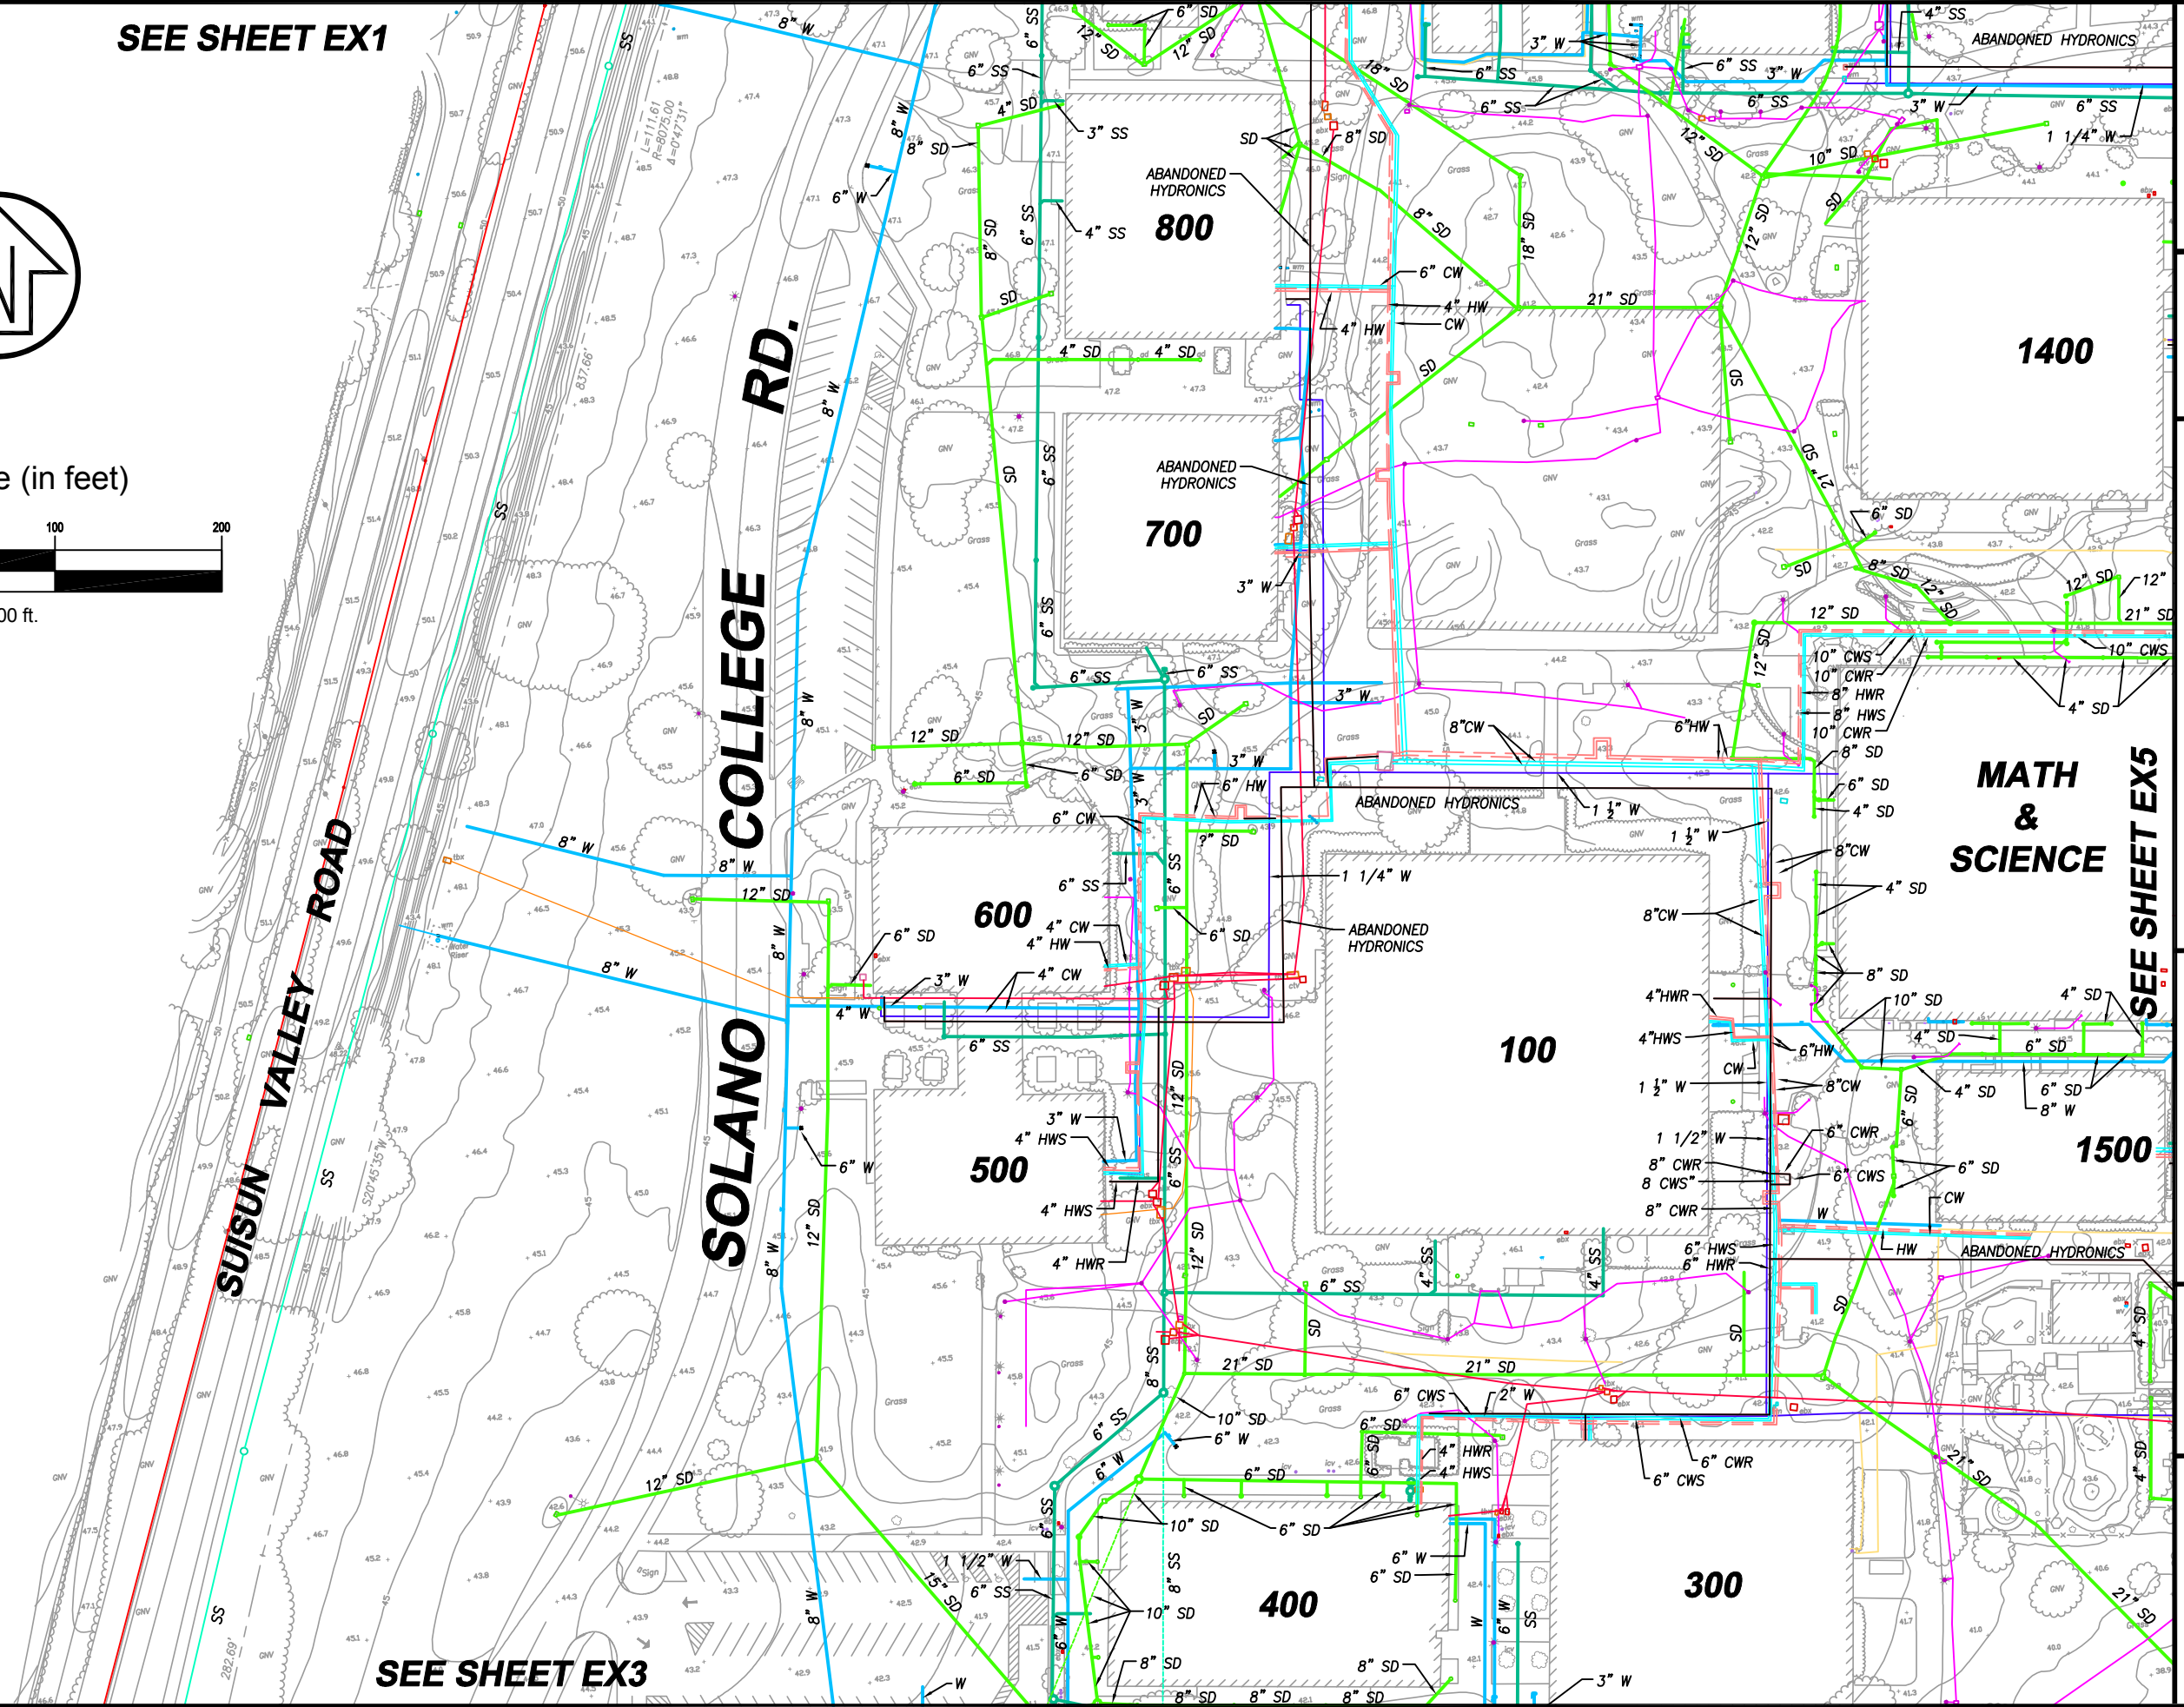

SEE SHEET EX3

SEE SHEET EX5

Date: 01/26/2020  
Scale: 1" = 100"  
Rev X  
Job No. 4.1164.02


EX2

EXISTING UTILITIES  
CALIFORNIA  
FAIRFIELD

SOLANO COMMUNITY COLLEGE DISTRICT MASTER PLAN



CSW ST 2  
ENGINEERING GROUP

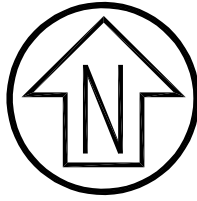

SEE SHEET EX2

400

300

SUISUN VALLEY ROAD

SOLANO COLLEGE RD.

SOLANO COLLEGE RD.

SEE SHEET EX6

Graphic Scale (in feet)



1 inch = 100 ft.

Date: 01/26/2020  
Scale: 1" = 100"  
Rev X  
Job No. 4.1164.02

EX3

EXISTING UTILITIES


FAIRFIELD

CALIFORNIA

SOLANO COMMUNITY COLLEGE DISTRICT MASTER PLAN



CSW ST 2 ENGINEERING GROUP


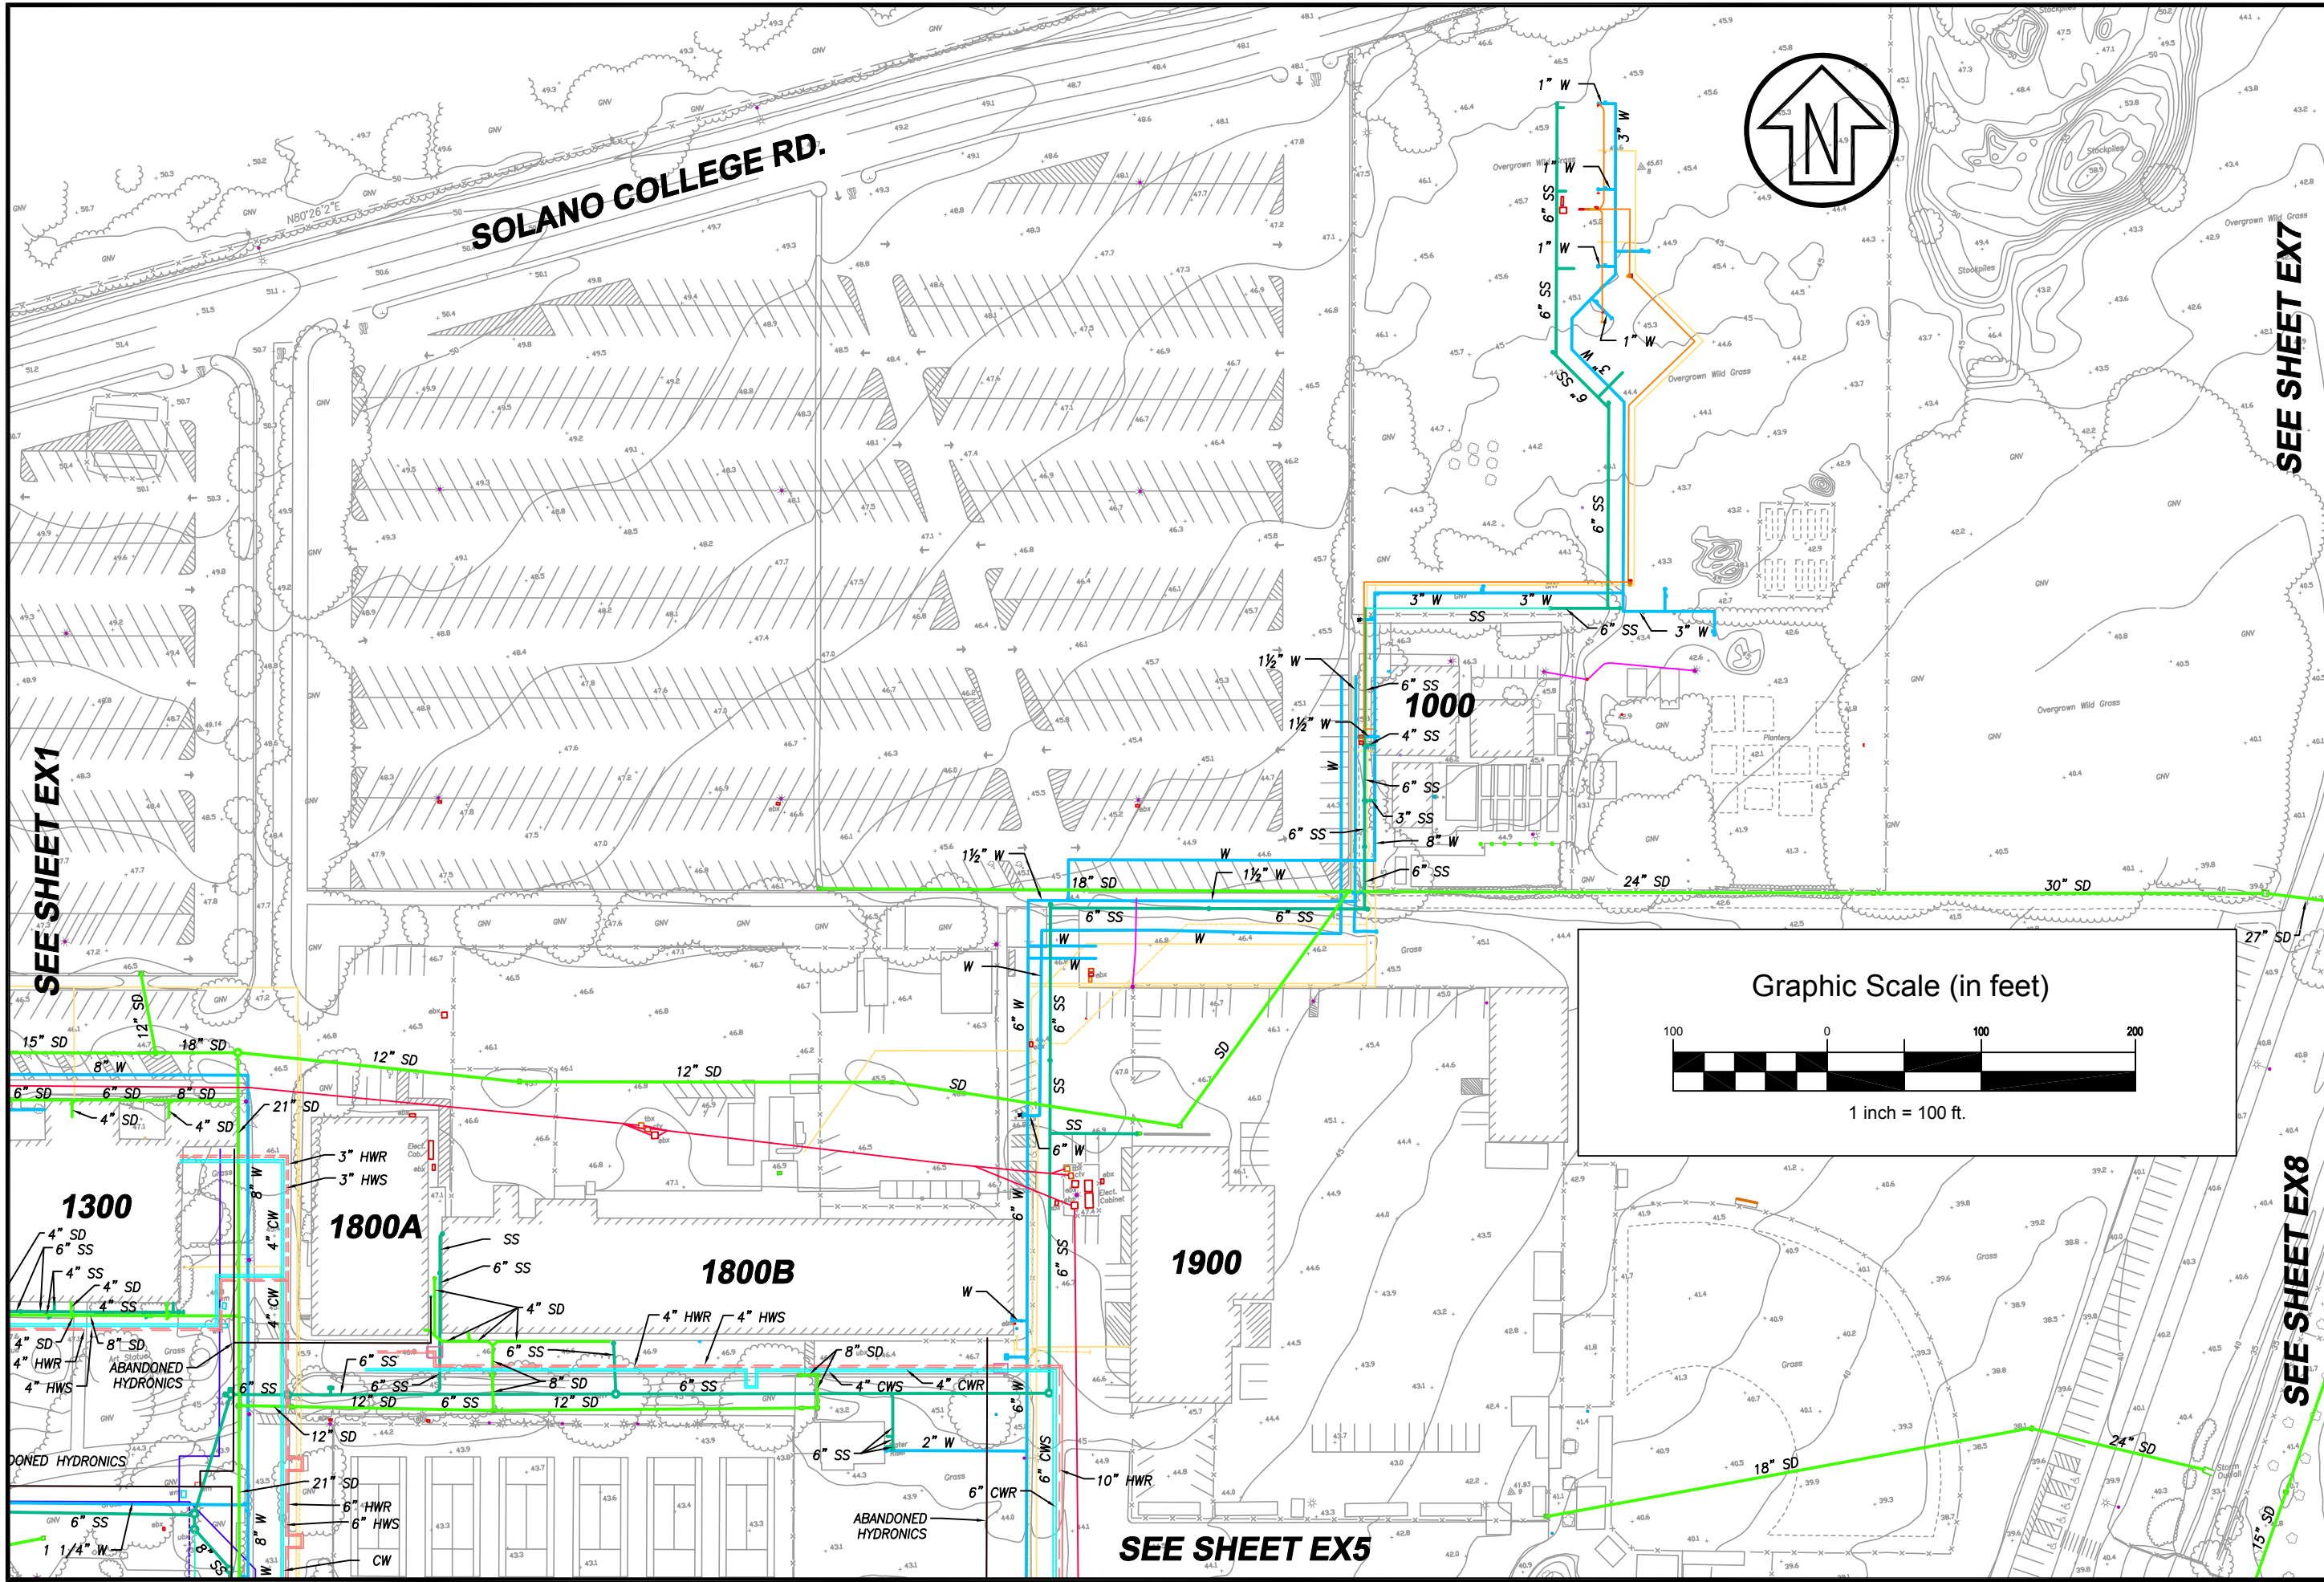


SEE SHEET EX1

SEE SHEET EX7

SEE SHEET EX8



SEE SHEET EX5

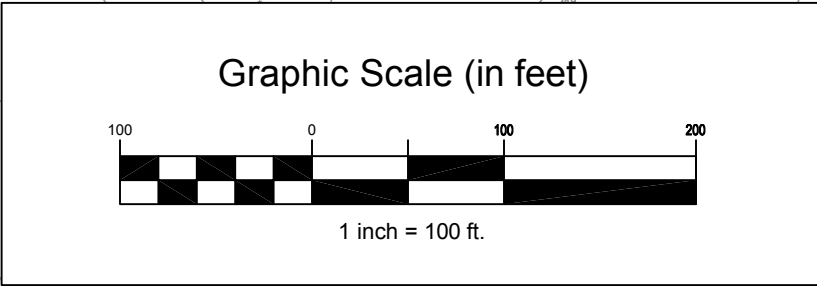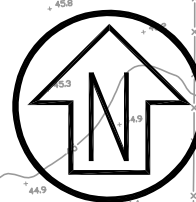


<b>CSW ST 2</b> ENGINEERING GROUP	SOLANO COMMUNITY COLLEGE DISTRICT MASTER PLAN	EX4	Date: 01/26/2020
			Scale: 1" = 100"
SOLANO COMMUNITY COLLEGE DISTRICT MASTER PLAN	FAIRFIELD CALIFORNIA	EX4	Rev X
SOLANO COMMUNITY COLLEGE DISTRICT MASTER PLAN	FAIRFIELD CALIFORNIA	EX4	Job No. 4.1164.02





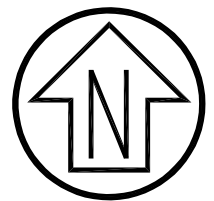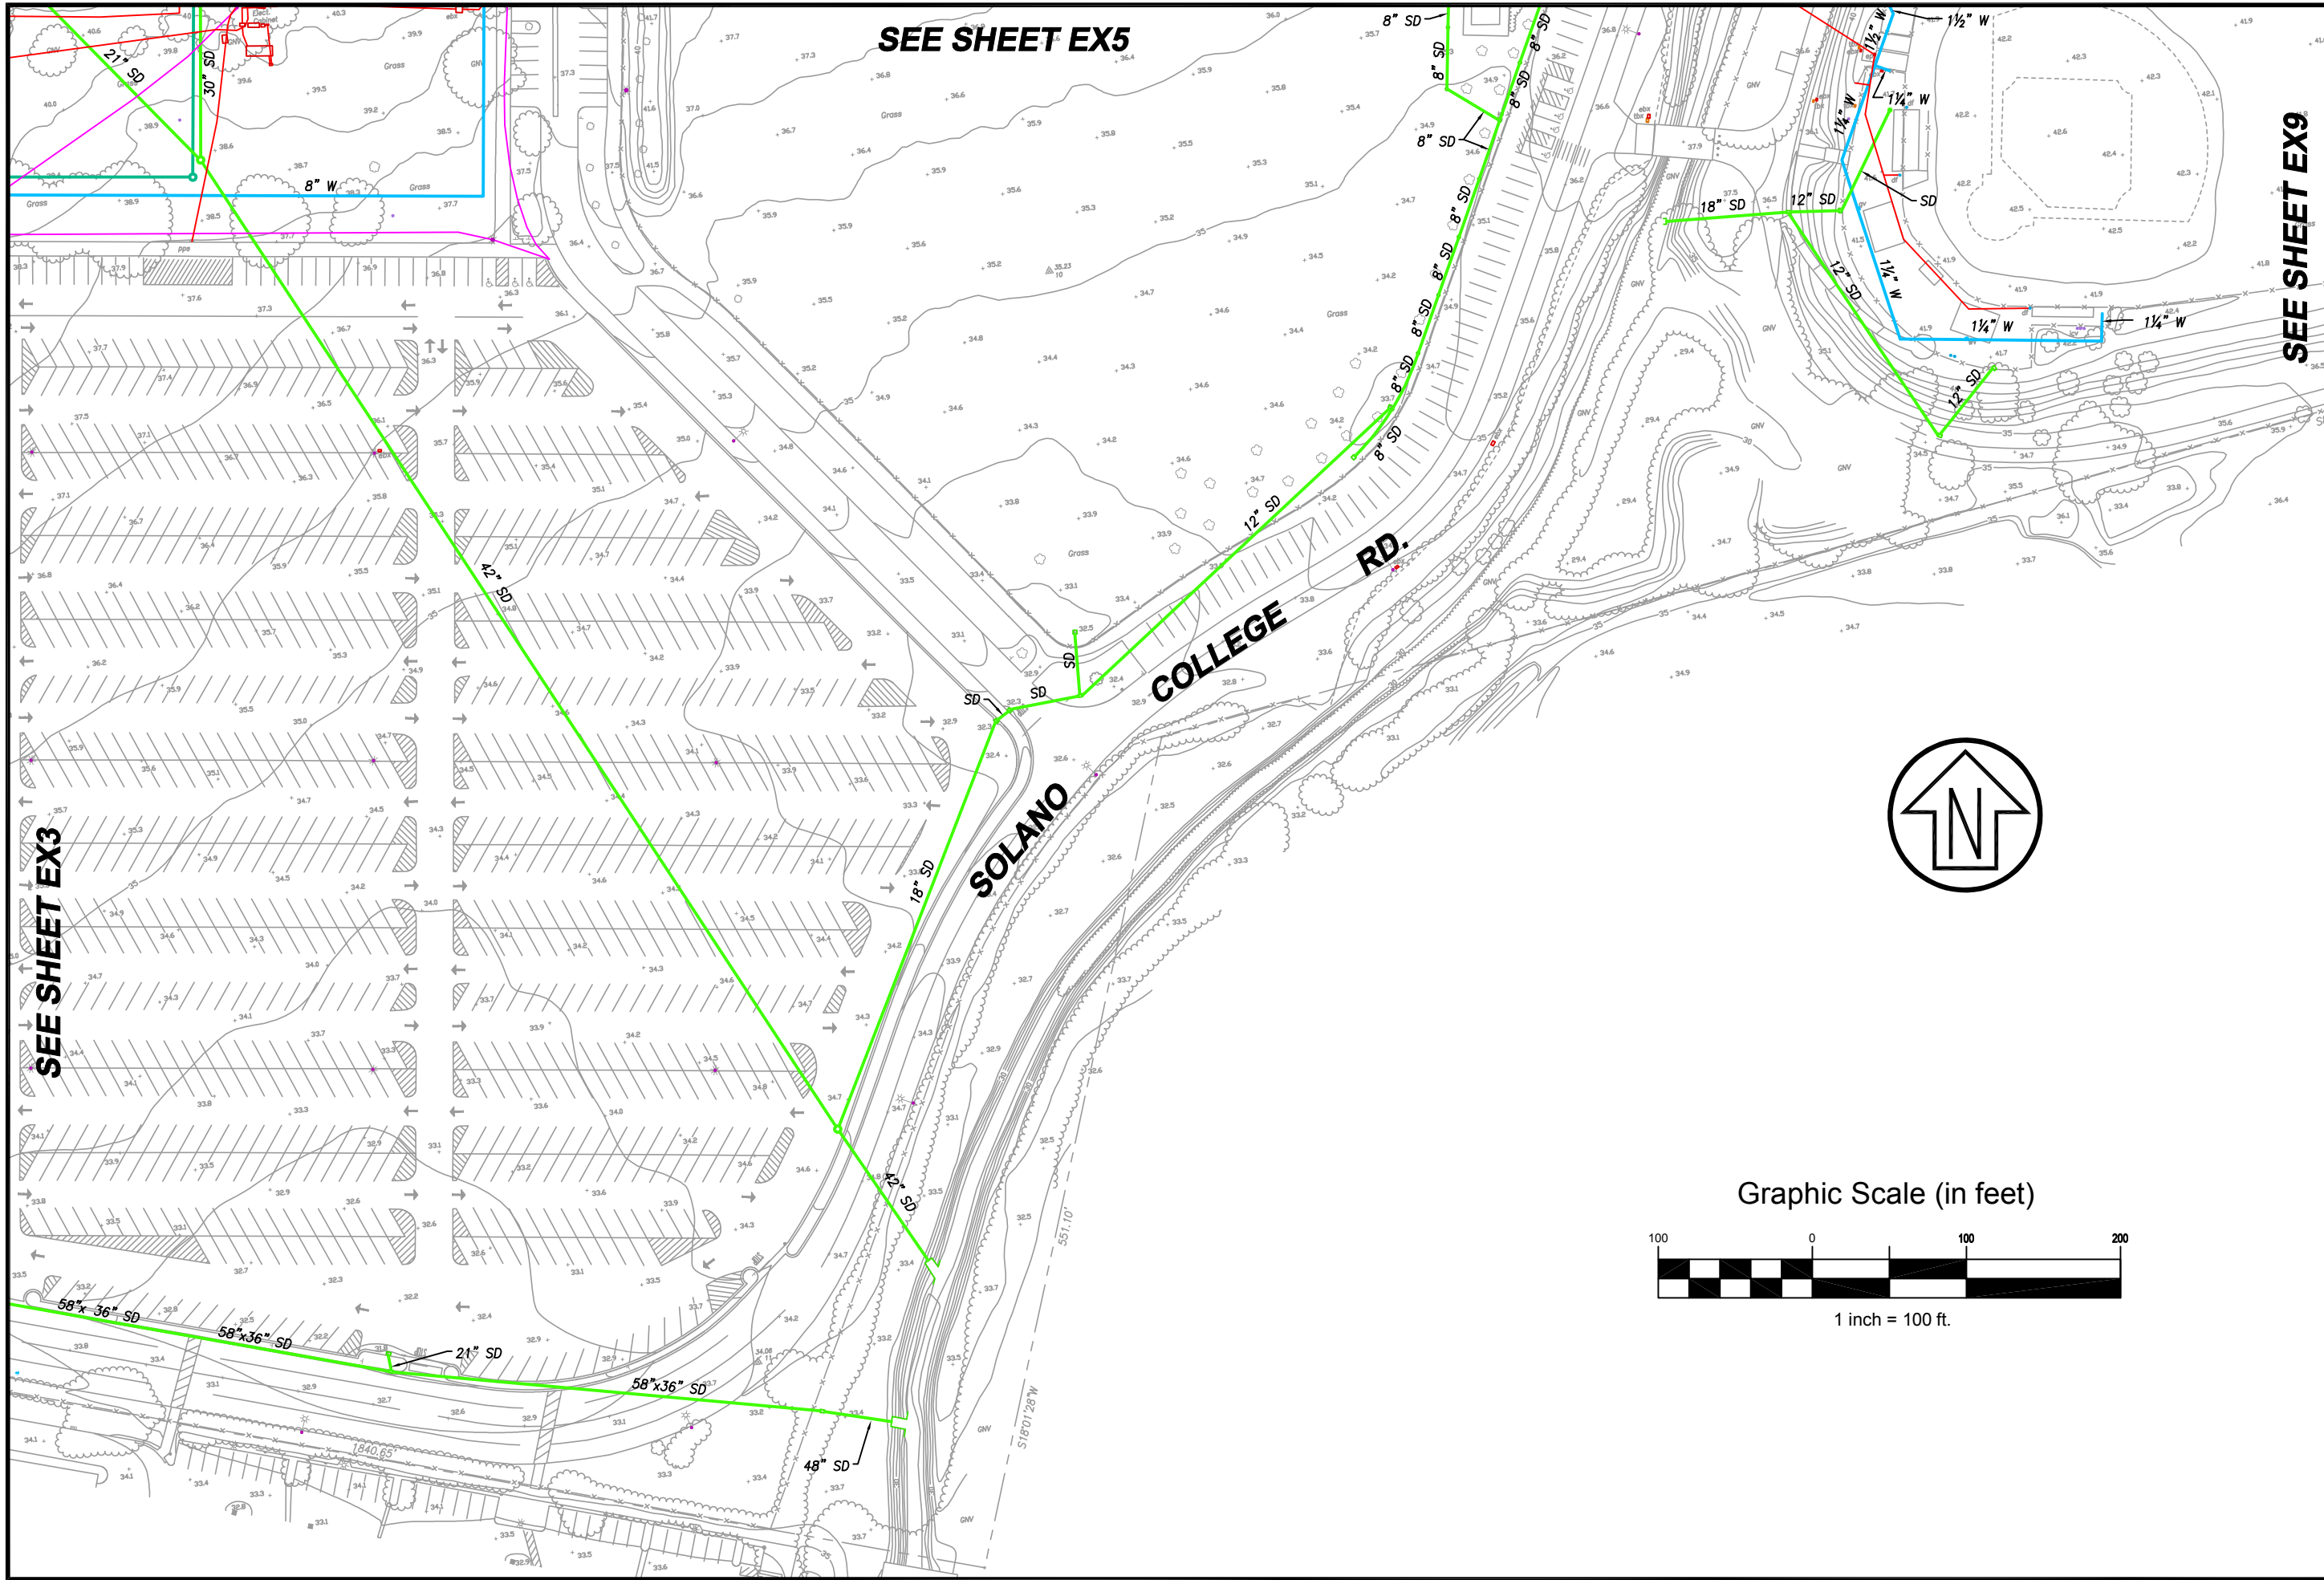

Graphic Scale (in feet)

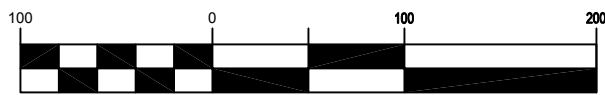

1 inch = 100 ft.

Date: 1/26/2020  
 Scale: 1" = 100"  
 Rev X  
 Job No. 4.1164.02


# EX6

EXISTING UTILITIES  
 FAIRFIELD CALIFORNIA

SOLANO COMMUNITY  
 COLLEGE DISTRICT  
 MASTER PLAN





**CSW ST 2**  
 ENGINEERING GROUP

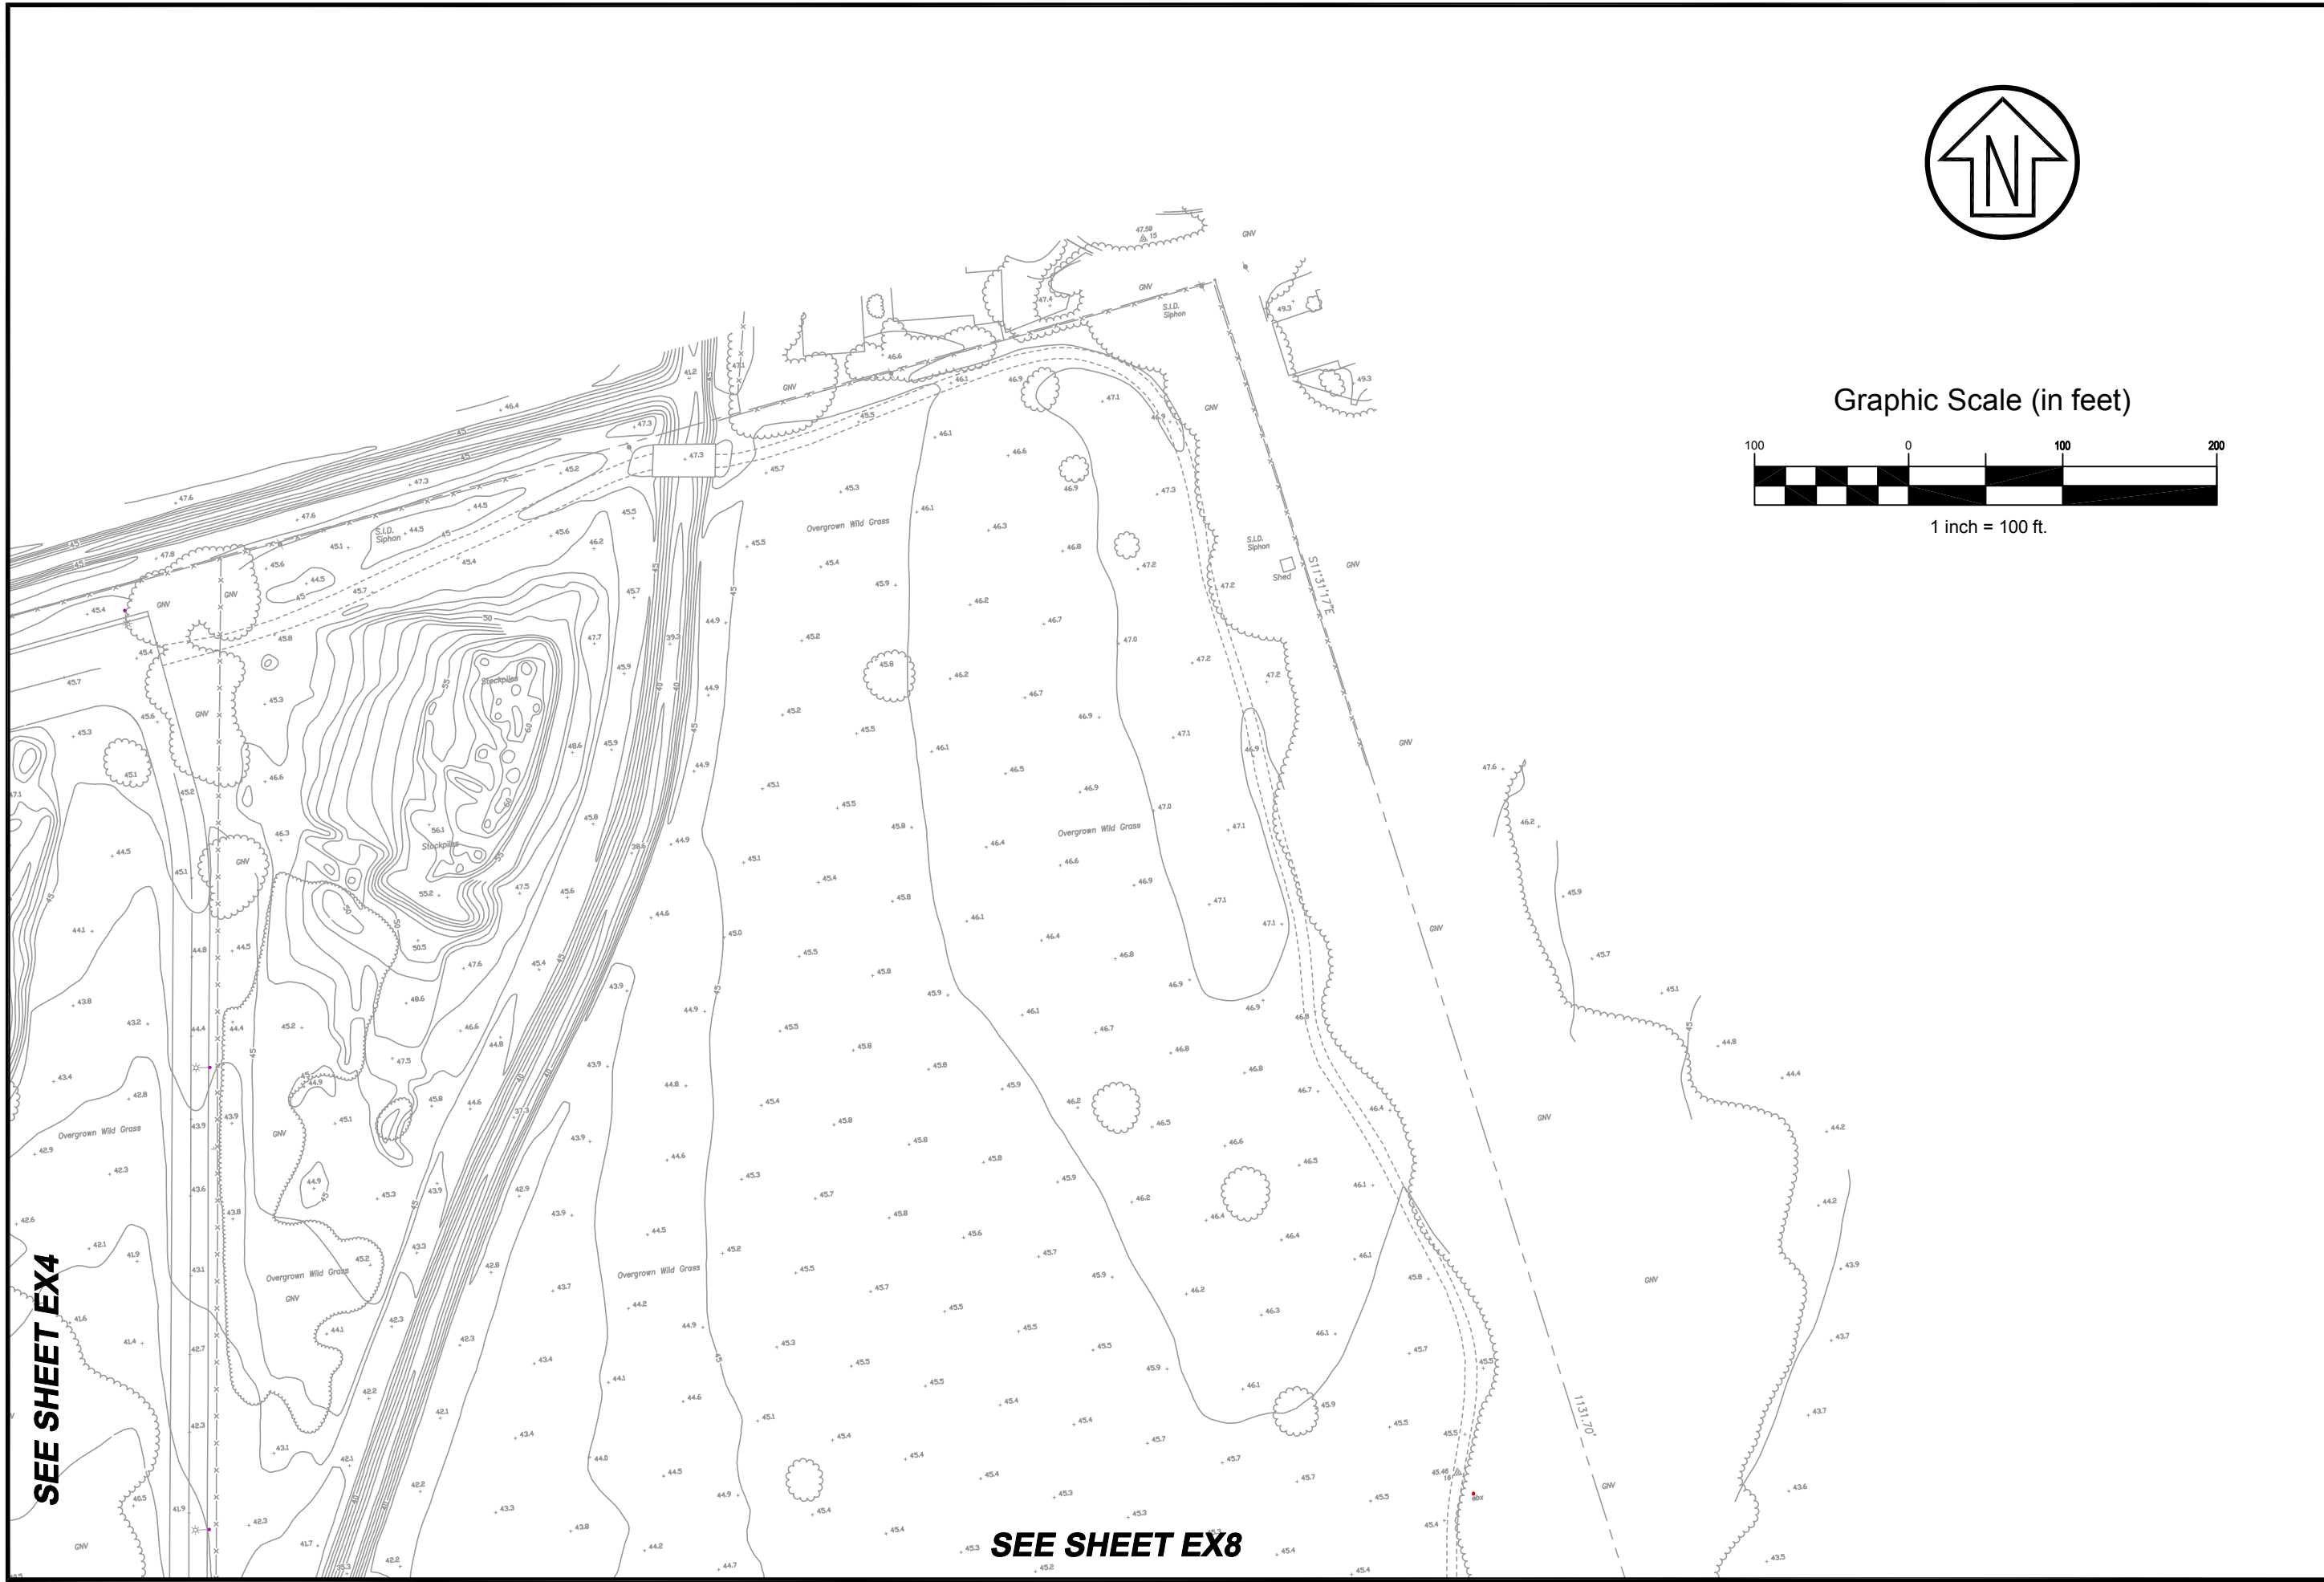

**SEE SHEET EX4**

**SEE SHEET EX8**

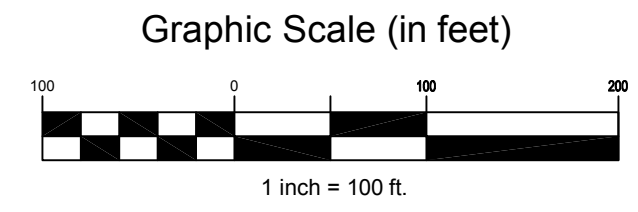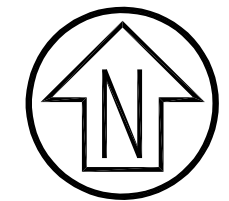

Date: 01/26/2020  
 Scale: 1" = 100"  
 Rev X  
 Job No. 4.1164.02

**EX7**

**EXISTING UTILITIES**  
 CALIFORNIA  
 FAIRFIELD



**SOLANO COMMUNITY  
 COLLEGE DISTRICT  
 MASTER PLAN**




**CSW ST 2**  
 ENGINEERING GROUP

SEE SHEET EX7

SEE SHEET EX9

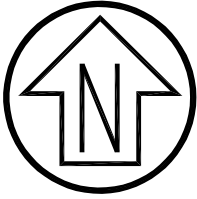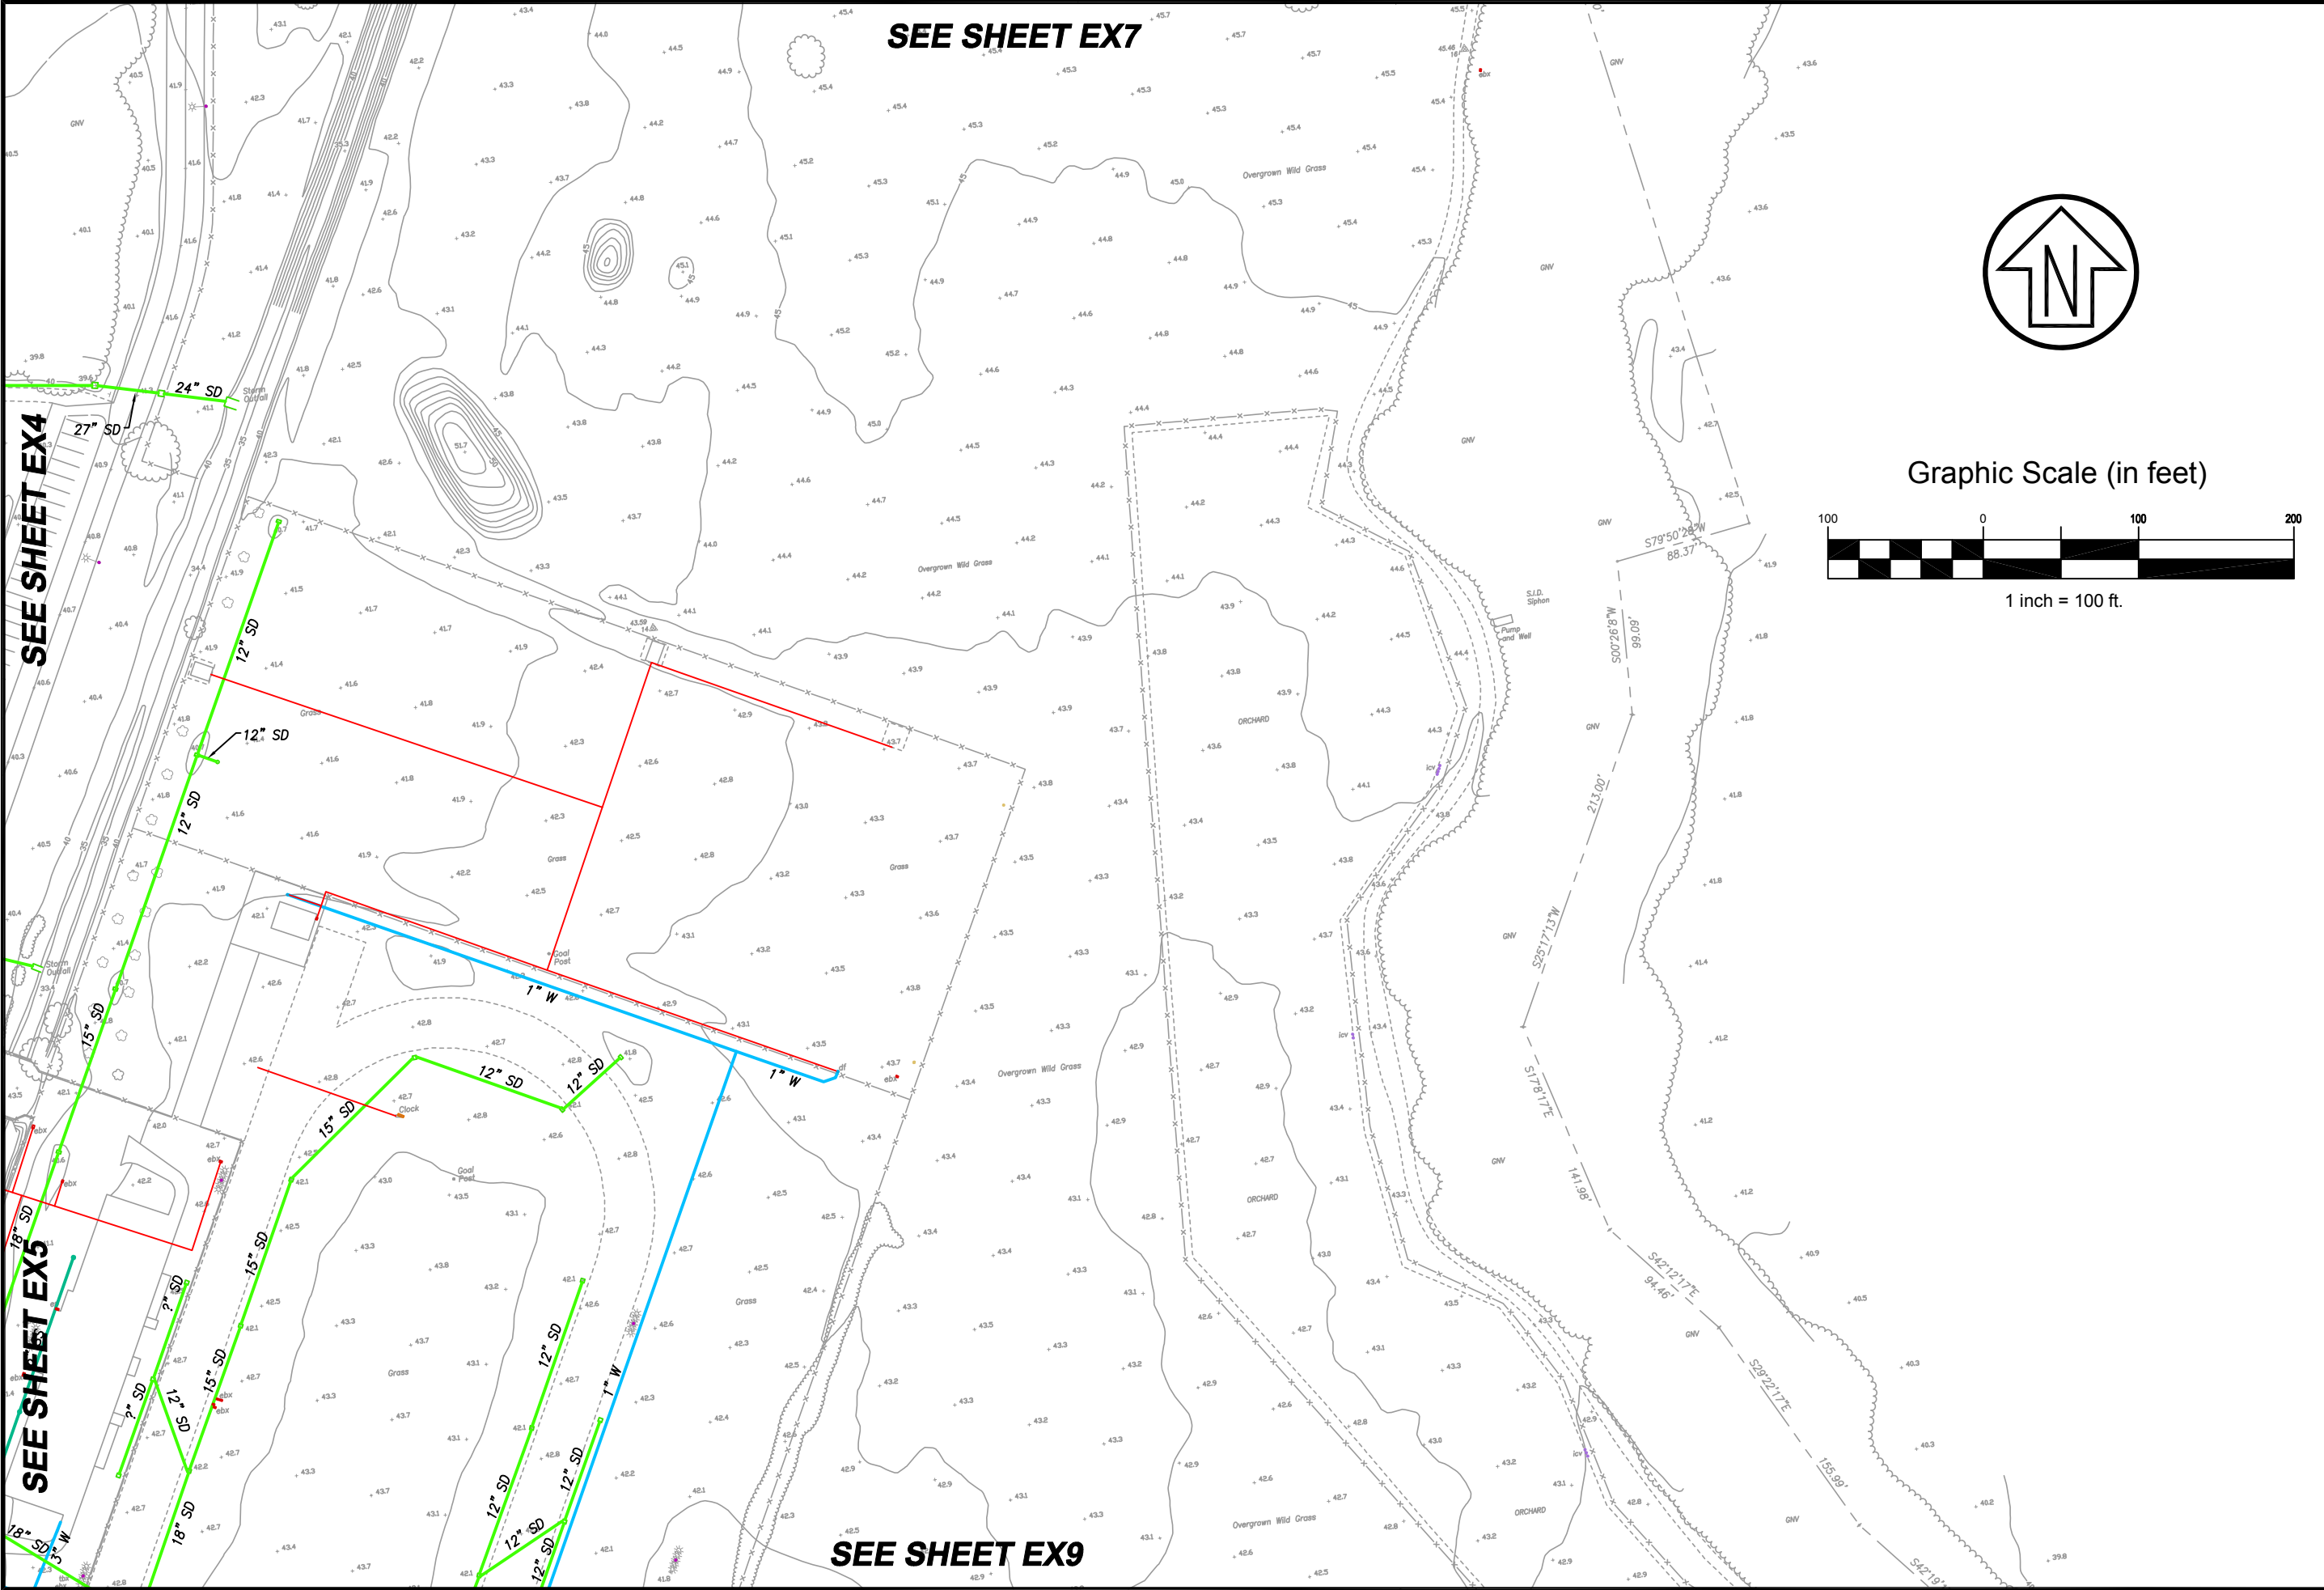

Graphic Scale (in feet)

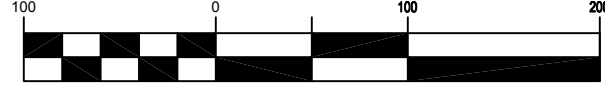

1 inch = 100 ft.

SEE SHEET EX4

SEE SHEET EX5

Date: 01/26/2020  
 Scale: 1" = 100"  
 Rev X  
 Job No. 4.1164.02

EX8

EXISTING UTILITIES

CALIFORNIA


FAIRFIELD

SOLANO COMMUNITY  
 COLLEGE DISTRICT  
 MASTER PLAN




CSW ST 2  
 ENGINEERING GROUP

SEE SHEET EX8

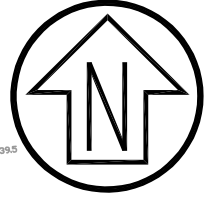


SEE SHEET EX5

SEE SHEET EX6

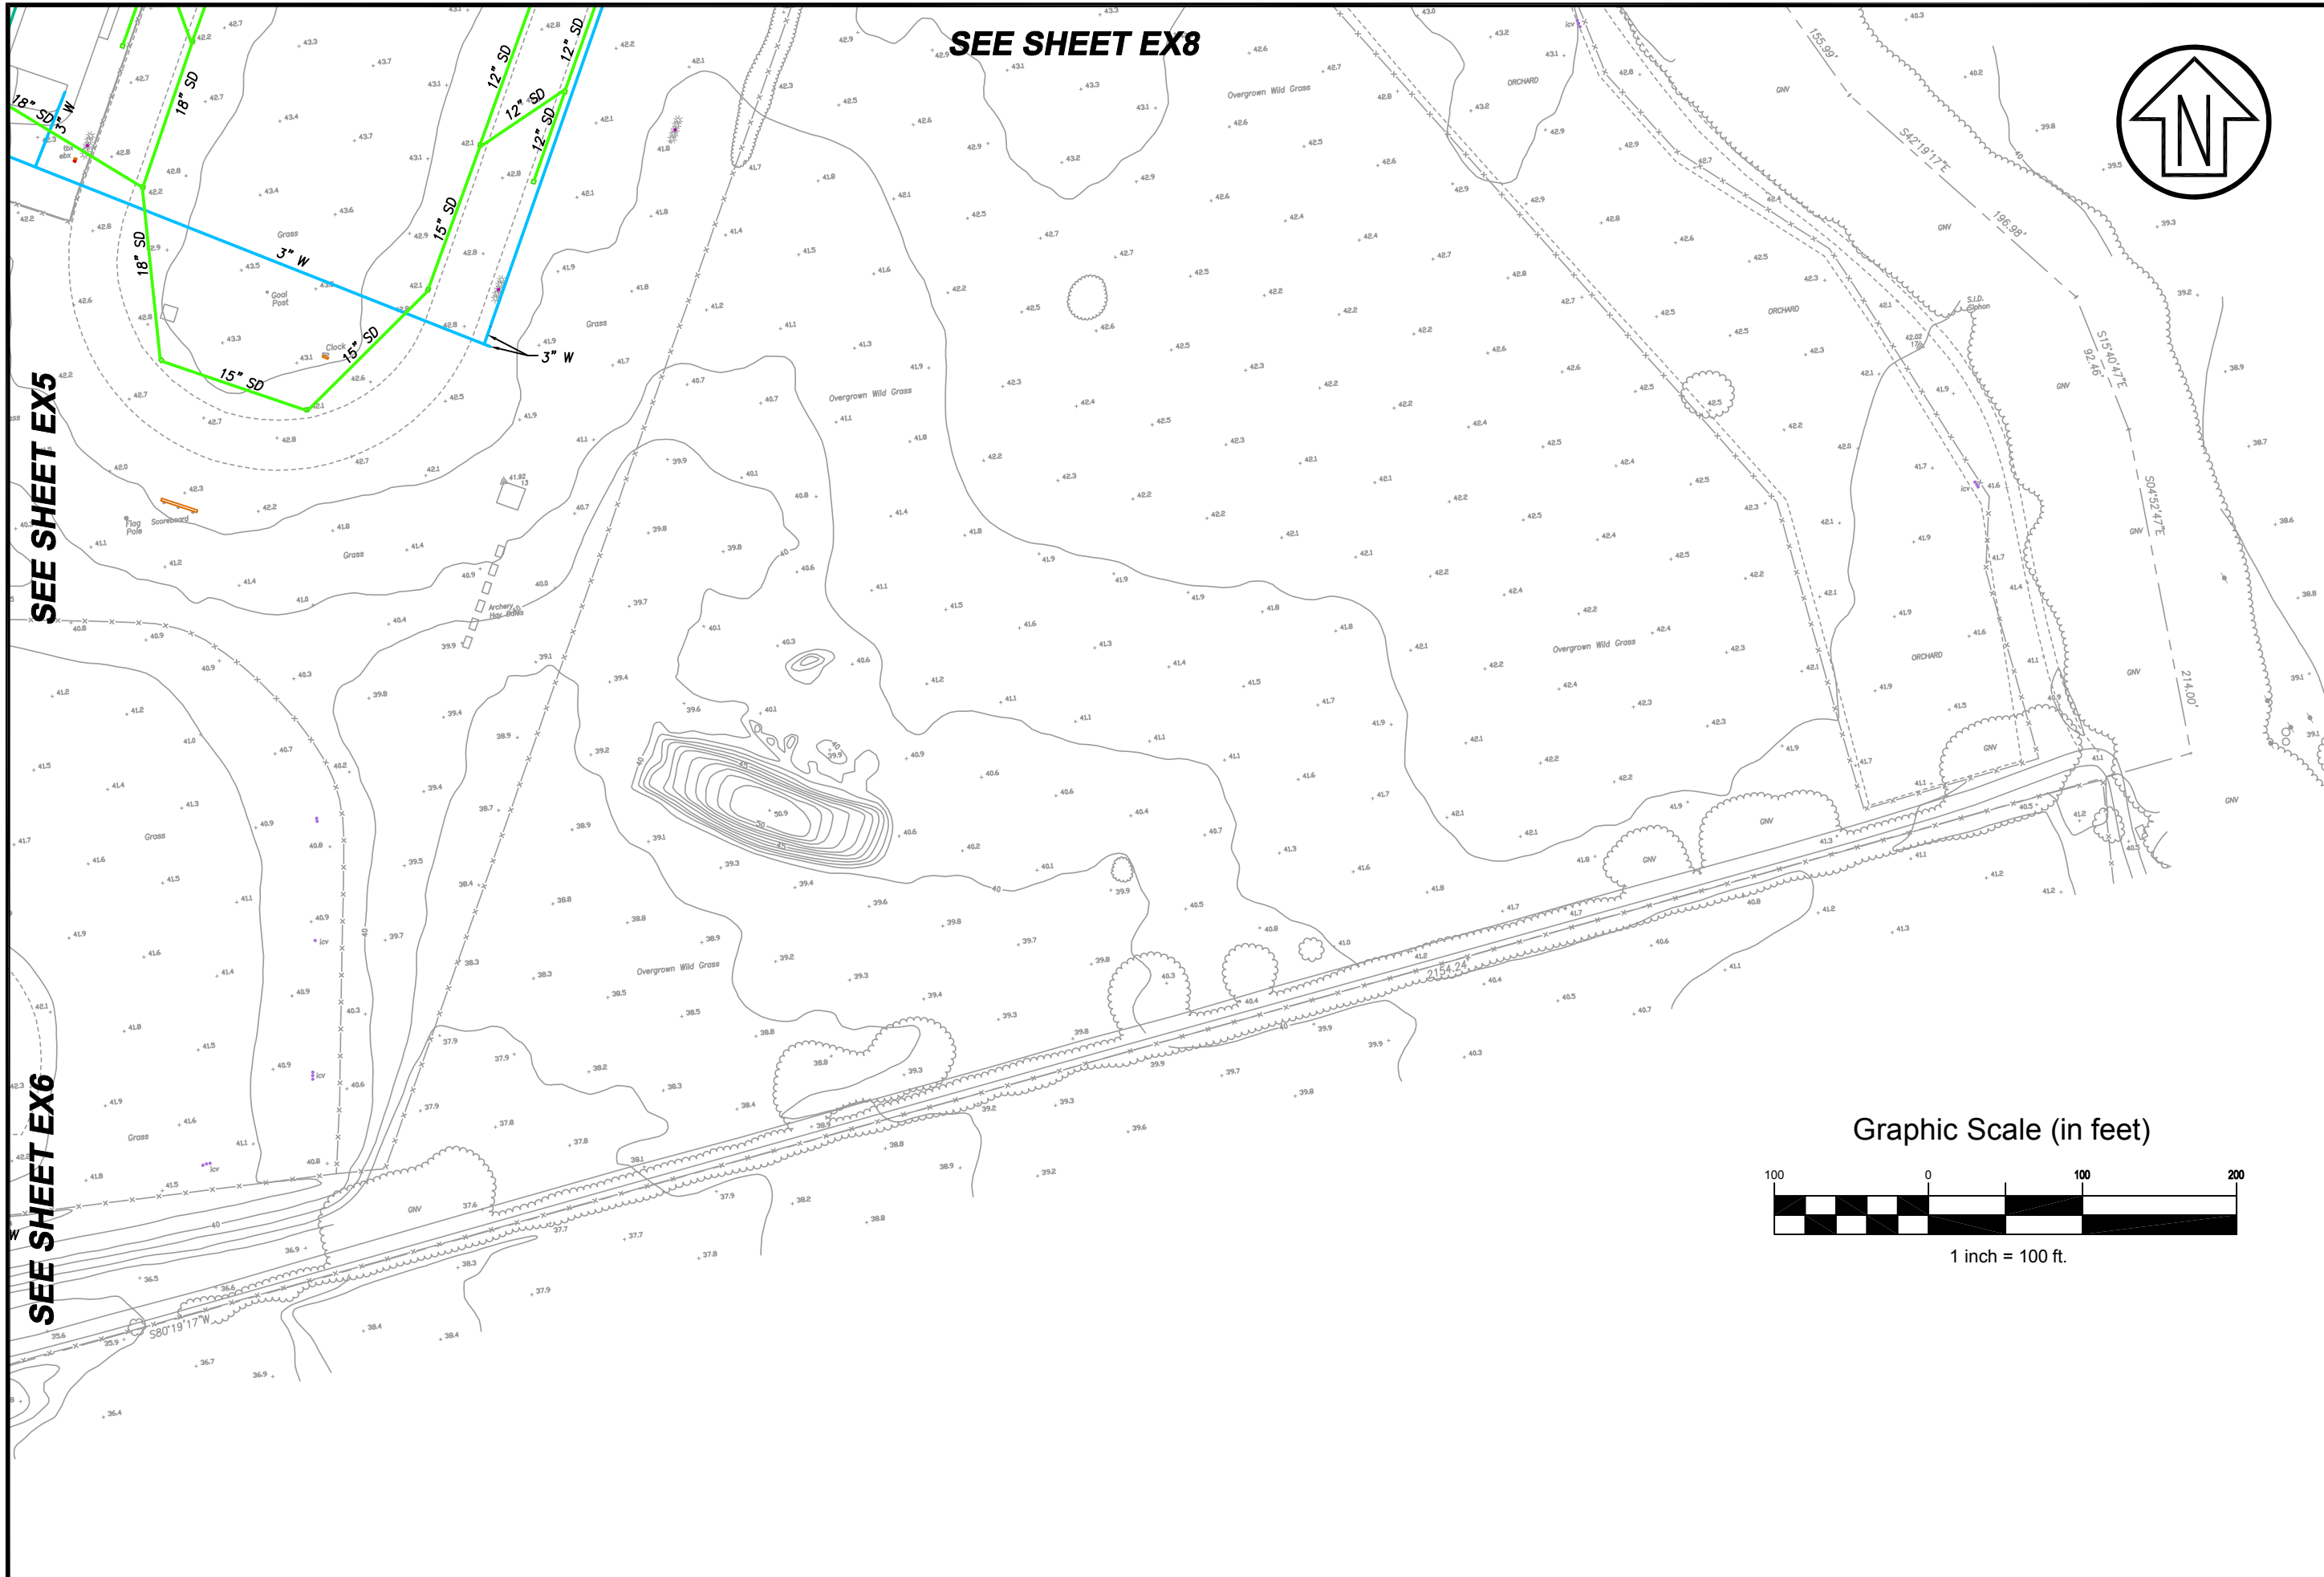

Graphic Scale (in feet)

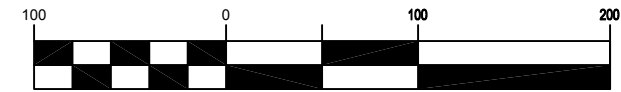

1 inch = 100 ft.

Date: 01/26/2020  
Scale: 1" = 100"  
Rev X  
Job No. 4.1164.02

EX9

EXISTING UTILITIES

CALIFORNIA

FAIRFIELD

SOLANO COMMUNITY  
COLLEGE DISTRICT  
MASTER PLAN



CSW ST 2  
ENGINEERING GROUP