



WAYFINDING SIGNAGE STANDARDS

April 3, 2019



Kate Keating Associates Inc.
Environmental Graphic
Design Consultants

1045 Sansome Street, Suite 202
San Francisco, CA
Tel: 415.773.1000
Fax: 415.773.1008



CAMPUSES

SIGN FAMILY



Scale: 1/2" = 1'-0"

SIGN FAMILY



- Internally illuminated painted aluminum sign cabinet to match MP20060 champagne gold with push-through edge-lit letters and opaque vinyl faces to match Gerber Light Navy. Reveals painted to match vinyl. Tree color to match MP 54906.
- Precast stained concrete base with pin-mounted aluminum letters and aluminum cap, both painted to match cabinet. Stain: Scofield Lithochrome Tintura 1406 Old Hickory. Ground lighting to illuminate base at night.
- Sign may be single- or double-sided. When used as a pair, signs should be mirror images of each other with the large end facing the street.
- See scale options on page 8 for sizes.

Scale: 1/2" = 1'-0"

PRIMARY MONUMENT



- Internally illuminated painted aluminum sign cabinet to match MP20060 champagne gold with push-through edge-lit letters and opaque vinyl faces to match Gerber Light Navy. Reveals painted to match vinyl. Tree color to match MP 54906.
- Cast stained concrete base. Stain: Scofield Lithochrome Tintura 1406 Old Hickory. Ground lighting to illuminate base at night.
- Sign may be single- or double-sided. When used as a pair, signs should be mirror images of each other with the large end facing the street.
- See scale options on page 8 for sizes.

Scale: 1/2" = 1'-0"

SECONDARY MONUMENT

PAGE 6



- Internally illuminated painted aluminum sign cabinet to match MP20060 champagne gold with push-through edge-lit letters and opaque vinyl faces to match Gerber Light Navy. Reveals painted to match vinyl. Tree color to match MP 54906.
- Cabinet to be fitted over existing concrete wall.
- Sign may be single- or double-sided. When used as a pair, signs should be mirror images of each other with the large end facing the street.
- See scale options on page 8 for sizes.

Scale: 1/2" = 1'-0"


SECONDARY MONUMENT WITH EXISTING CONCRETE WALL

PAGE 7



• Note: Monument sizes are applicable to Primary and Secondary monuments.

Large Monument (25% larger)



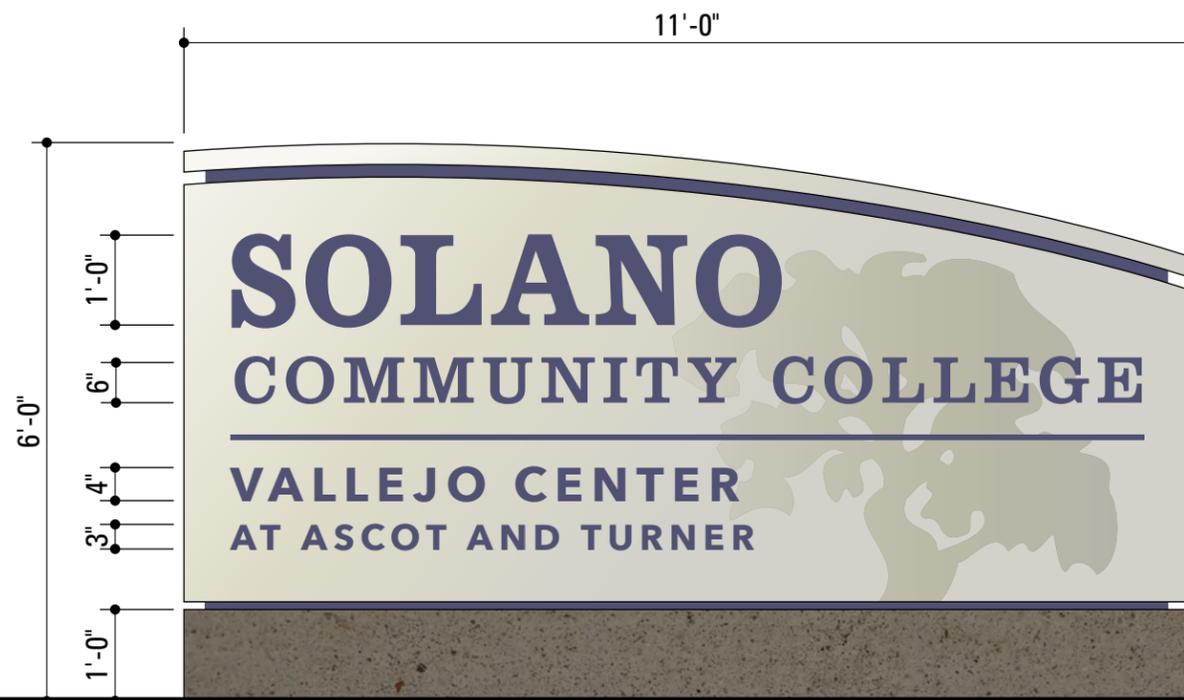


Medium Monument



Small Monument (25% smaller)

MONUMENT SCALE OPTIONS

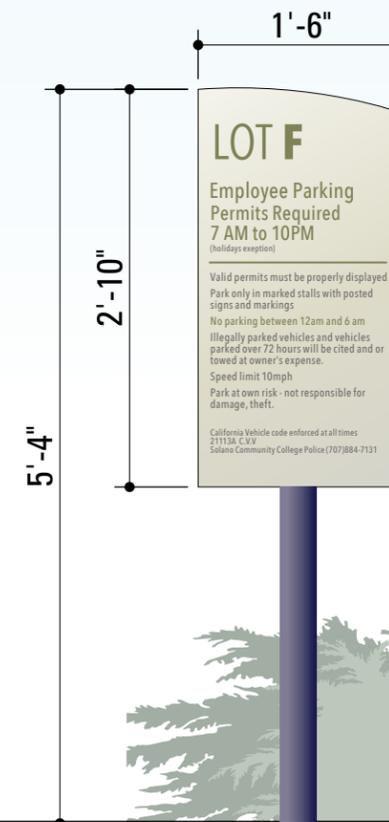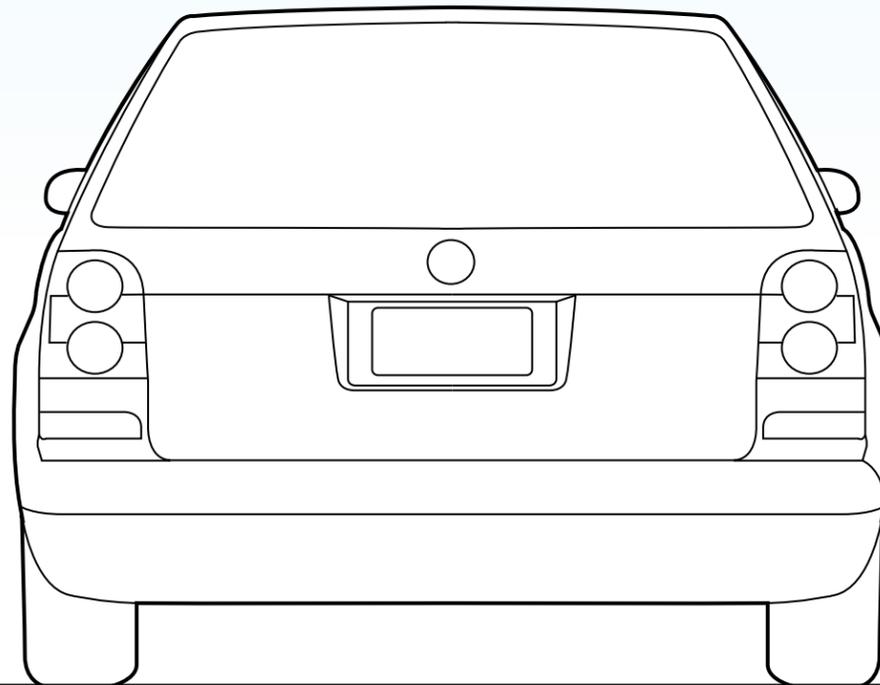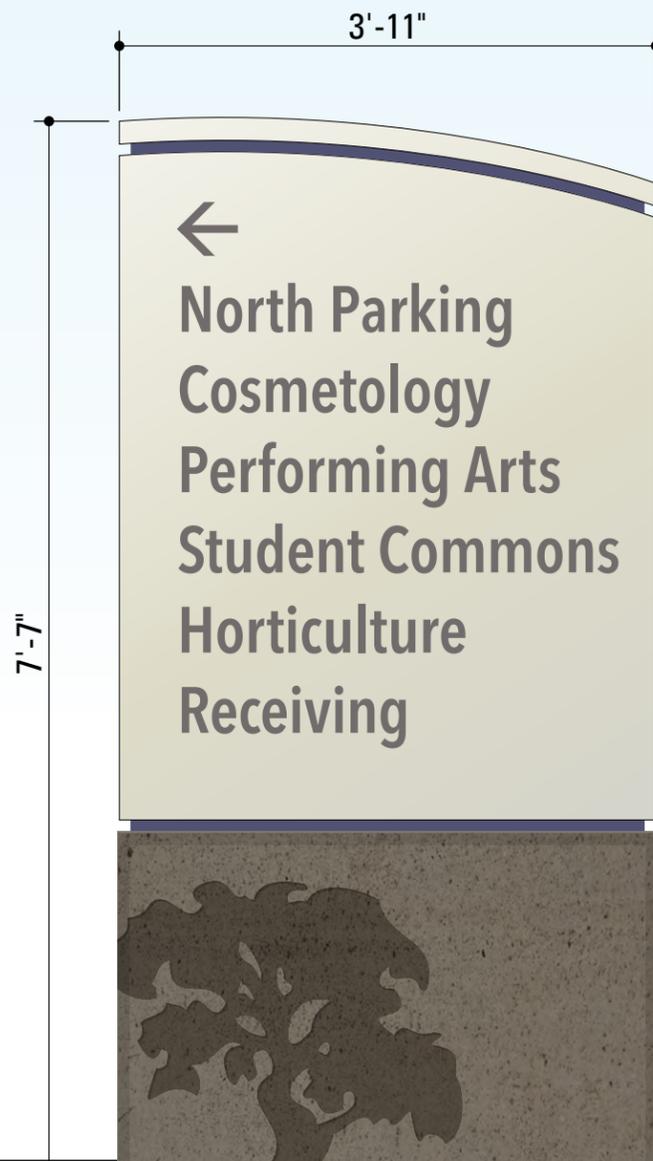

Directional


- Painted aluminum sign cabinet to match MP20060 champagne gold with applied vinyl lettering to match Gerber Duranodic. Reveals painted to match Gerber Light Navy vinyl.
- Stained, precast concrete base with debossed graphics. Stain: Scofield Lithochrome Tintura 1406 Old Hickory.

Parking Lot ID


- Painted aluminum panel to match MP20060 champagne gold with vinyl lettering to match Gerber Duranodic.
- Mount to round post painted to match Gerber Light Navy vinyl.

Scale: 3/4" = 1'-0"


VEHICULAR WAYFINDING: Directional and Parking Lot ID

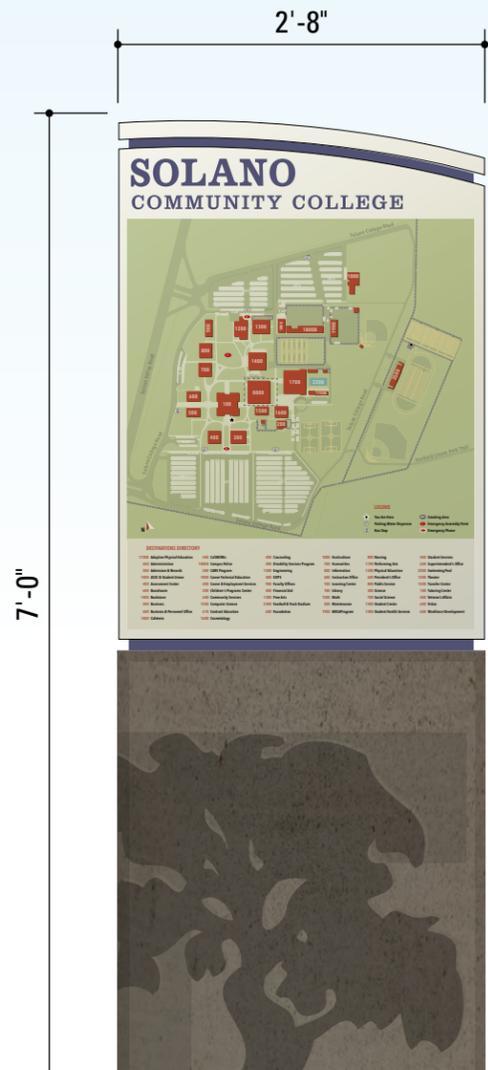

Perimeter Map

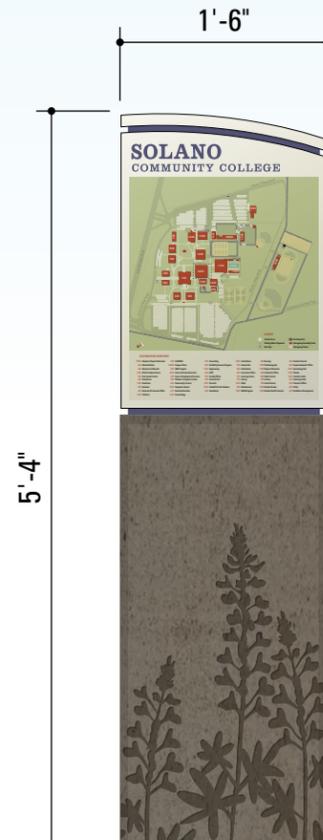

Interior Map

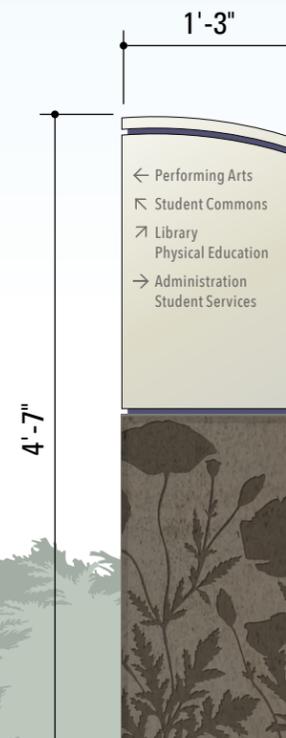

Directional

- Painted aluminum sign cabinet to match MP20060 champagne gold with applied vinyl lettering to match Gerber Duranodic and Light Navy. Reveals painted to match Gerber Light Navy vinyl.
- Map and directory to be printed on vinyl and wrapped around a 1/16" aluminum panel with eased edges. Mechanically fasten to sign cabinet and secure via side access panels.
- Stained, precast concrete base with debossed graphics. Stain: Scofield Lithochrome Tintura 1406 Old Hickory.

Scale: 3/4" = 1'-0"

PEDESTRIAN WAYFINDING: Campus Map and Directional

LIGHTING



PUSH-THROUGH EDGE-LIT LETTERS



VALLEJO & VACAVILLE MONUMENTS

SOLANO
COMMUNITY COLLEGE

VALLEJO CENTER

545




Scale: 1/2" = 1'-0"

VALLEJO



VALLEJO

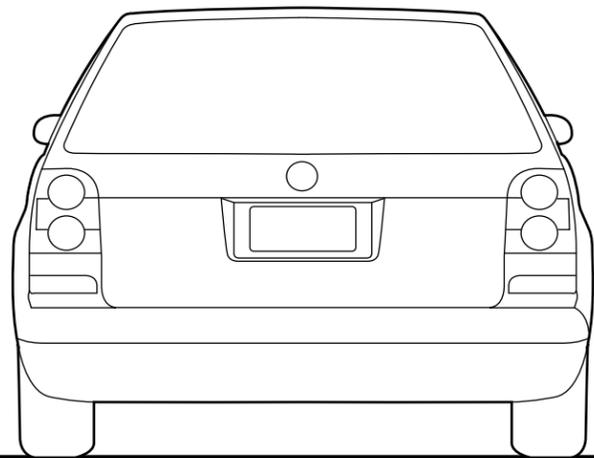


Scale: 1/2" = 1'-0"



VACAVILLE



VACAVILLE

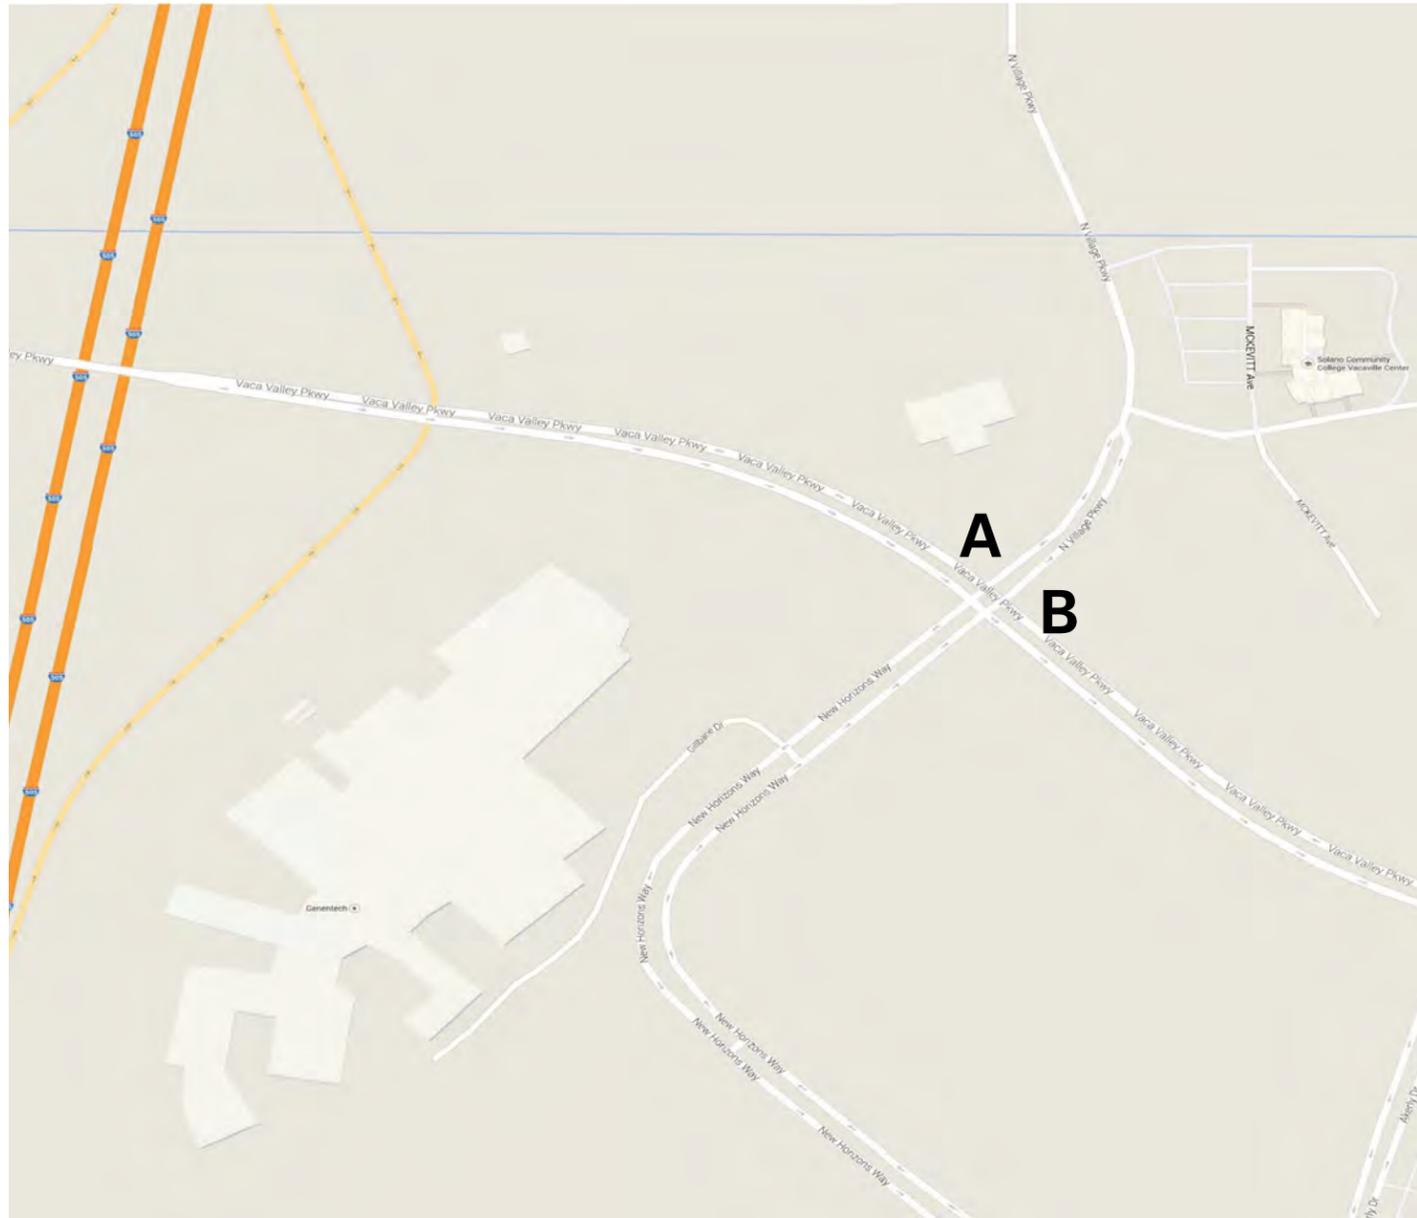

A



B


VACAVILLE GATEWAY SIGN




VACAVILLE GATEWAY SIGN



VACAVILLE GATEWAY SIGN

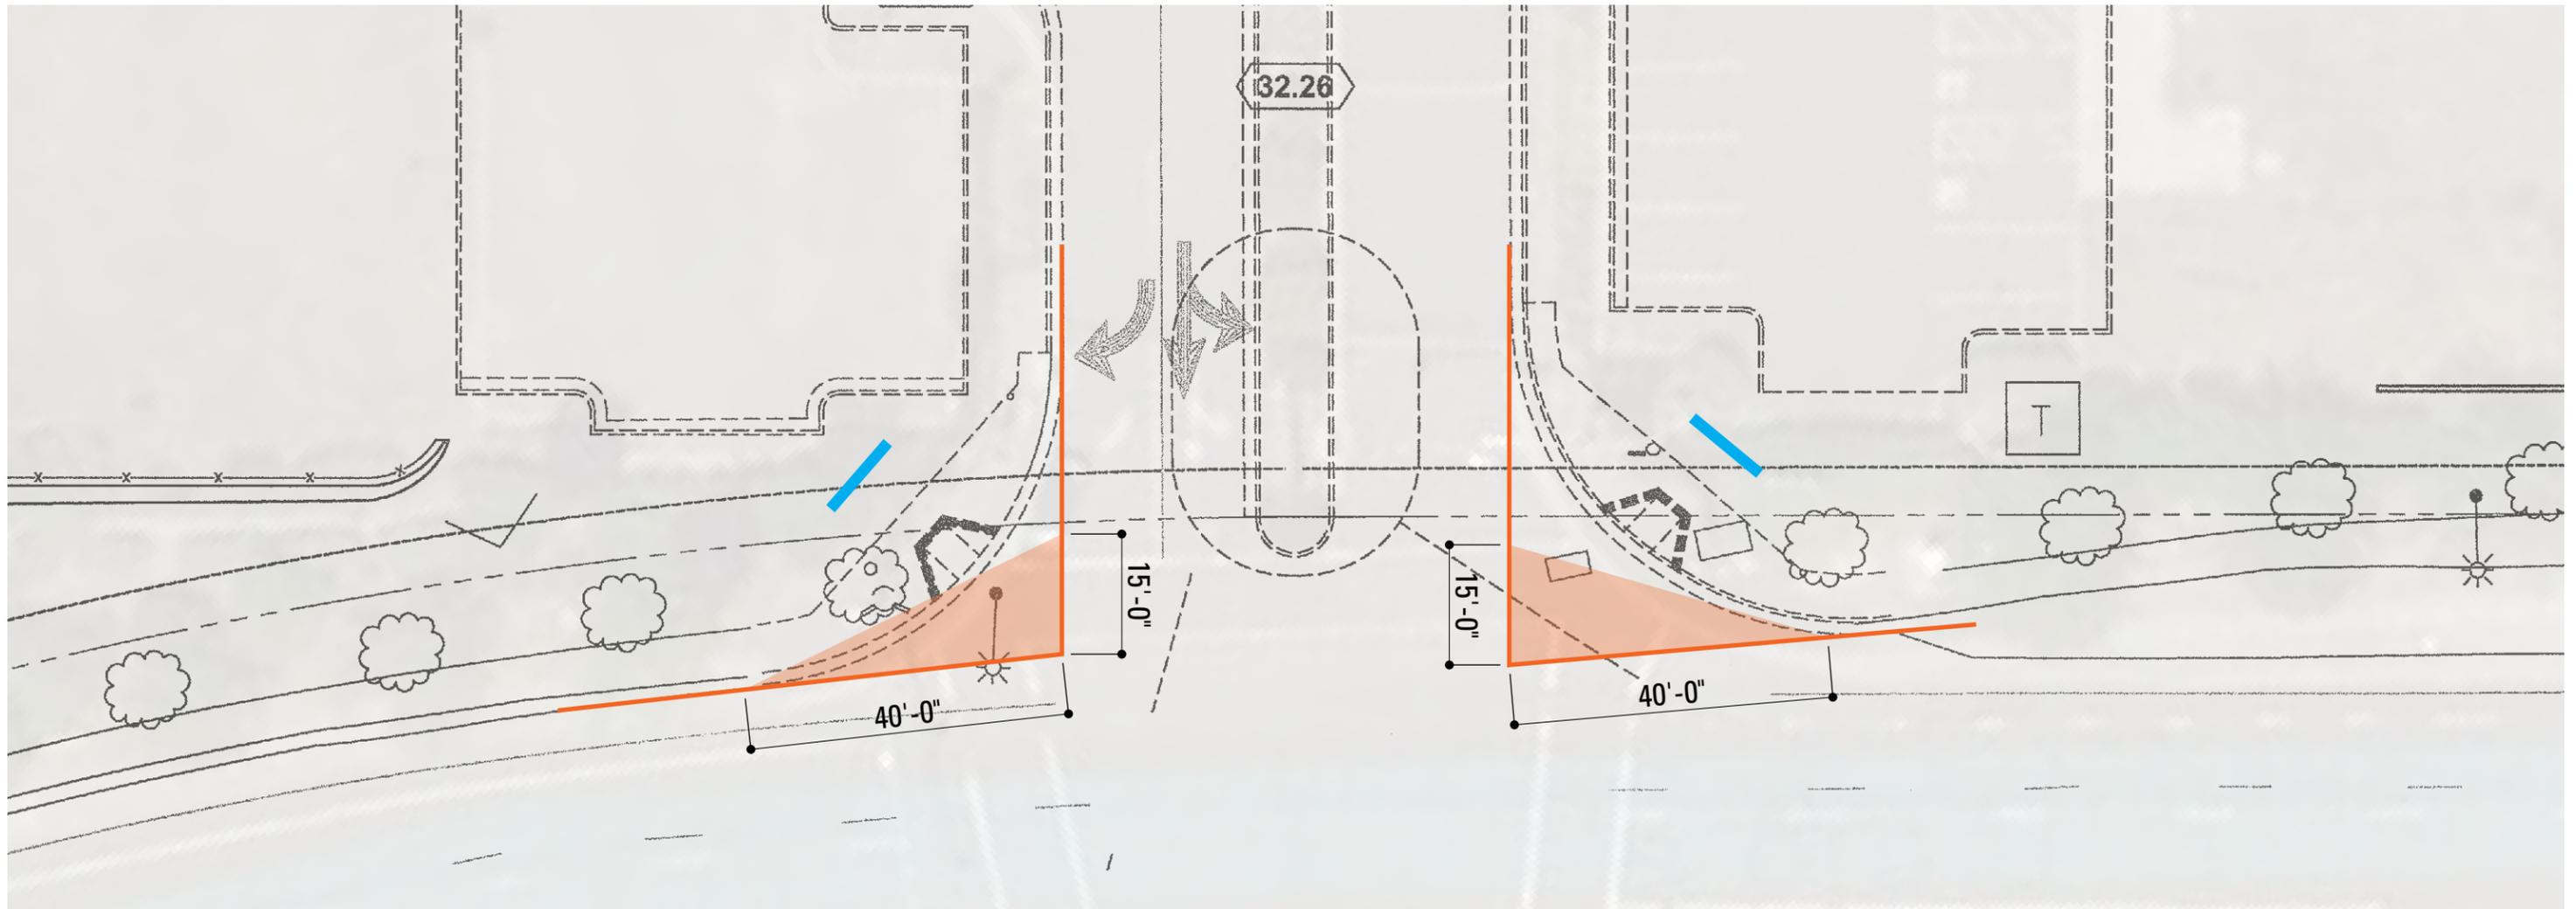

VALLEJO CENTER, TURNER PARKWAY ENTRANCE

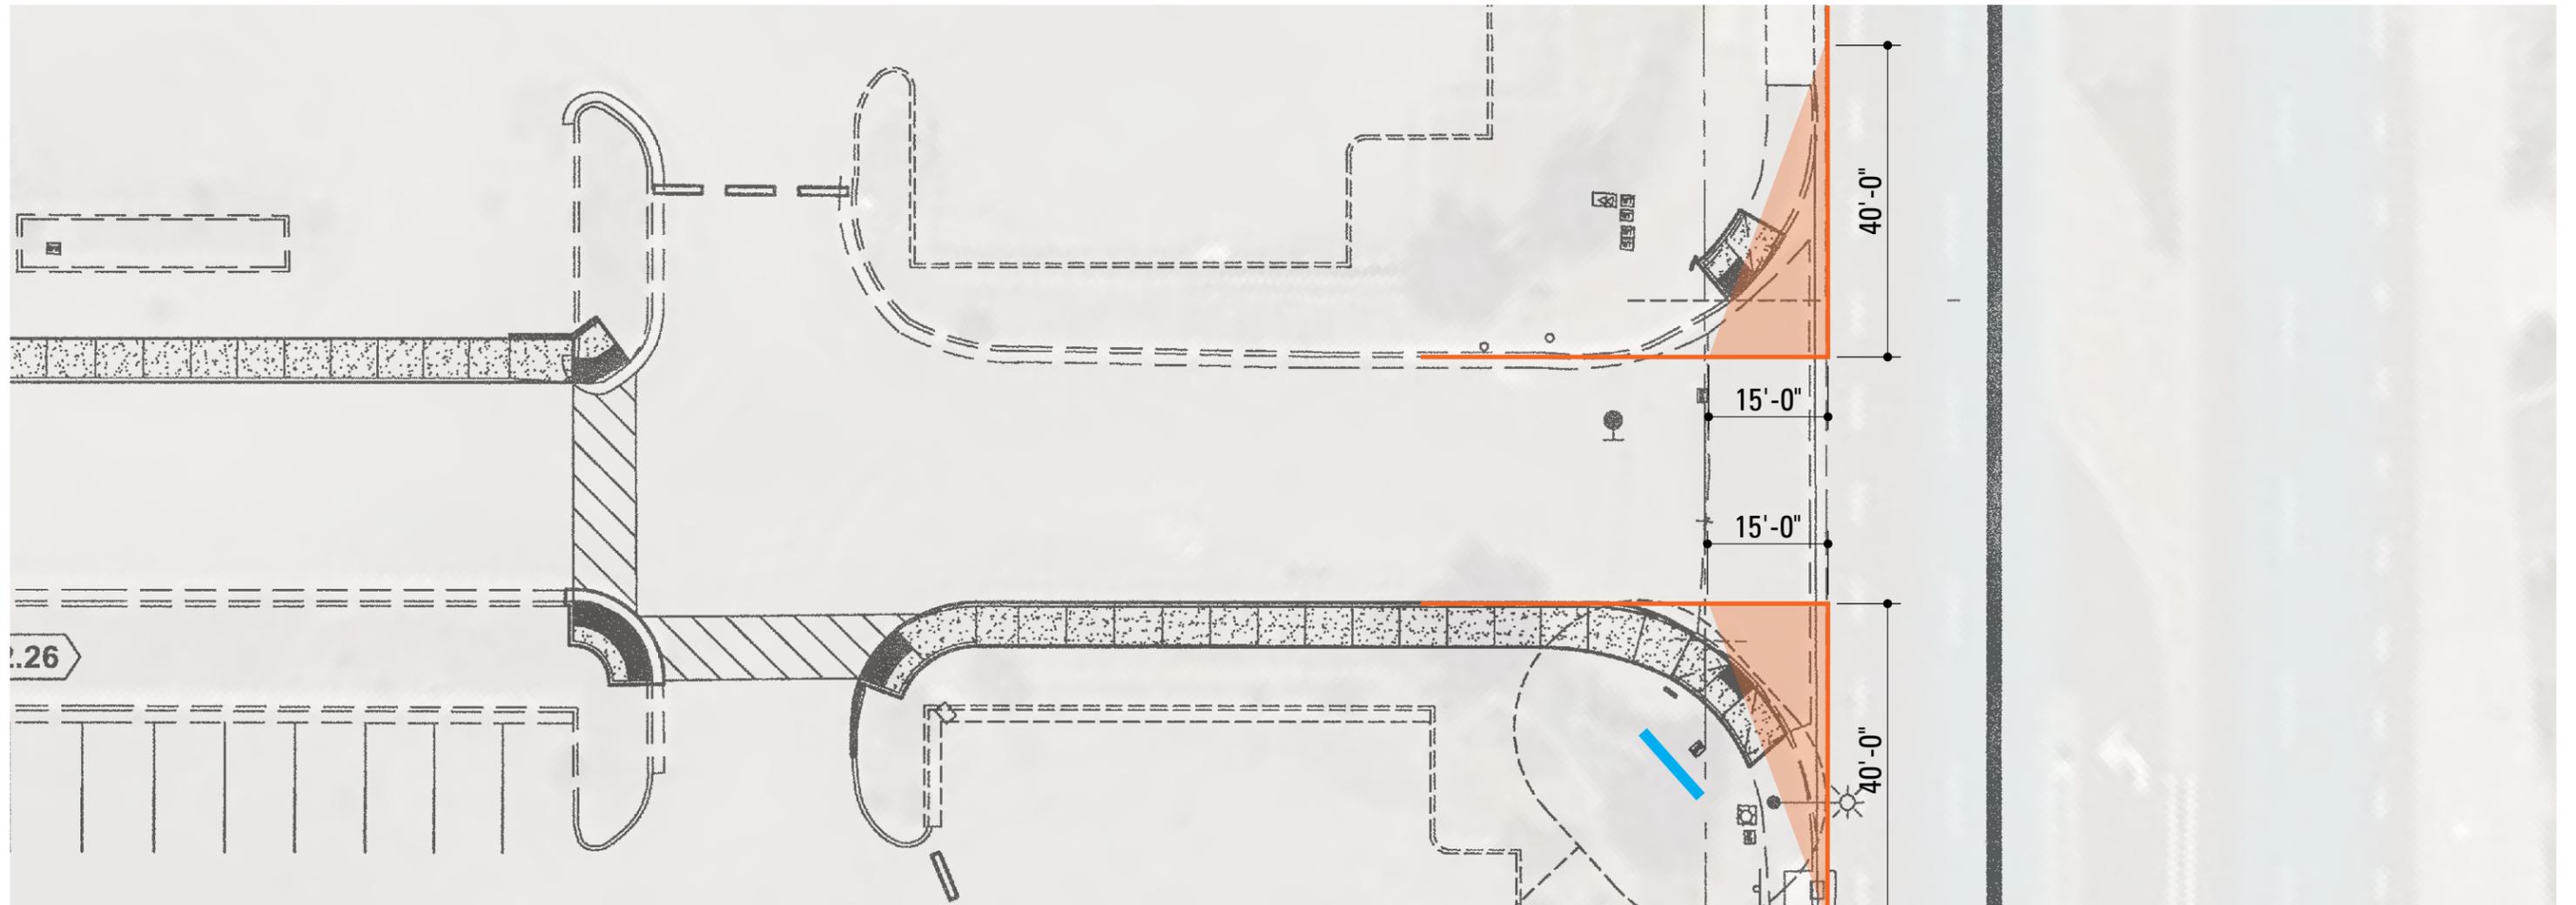


VALLEJO CENTER, NORTH ASCOT PARKWAY ENTRANCE

BUILDING LETTERING



BARBARA JONES BUILDING, PRIMARY LETTERS



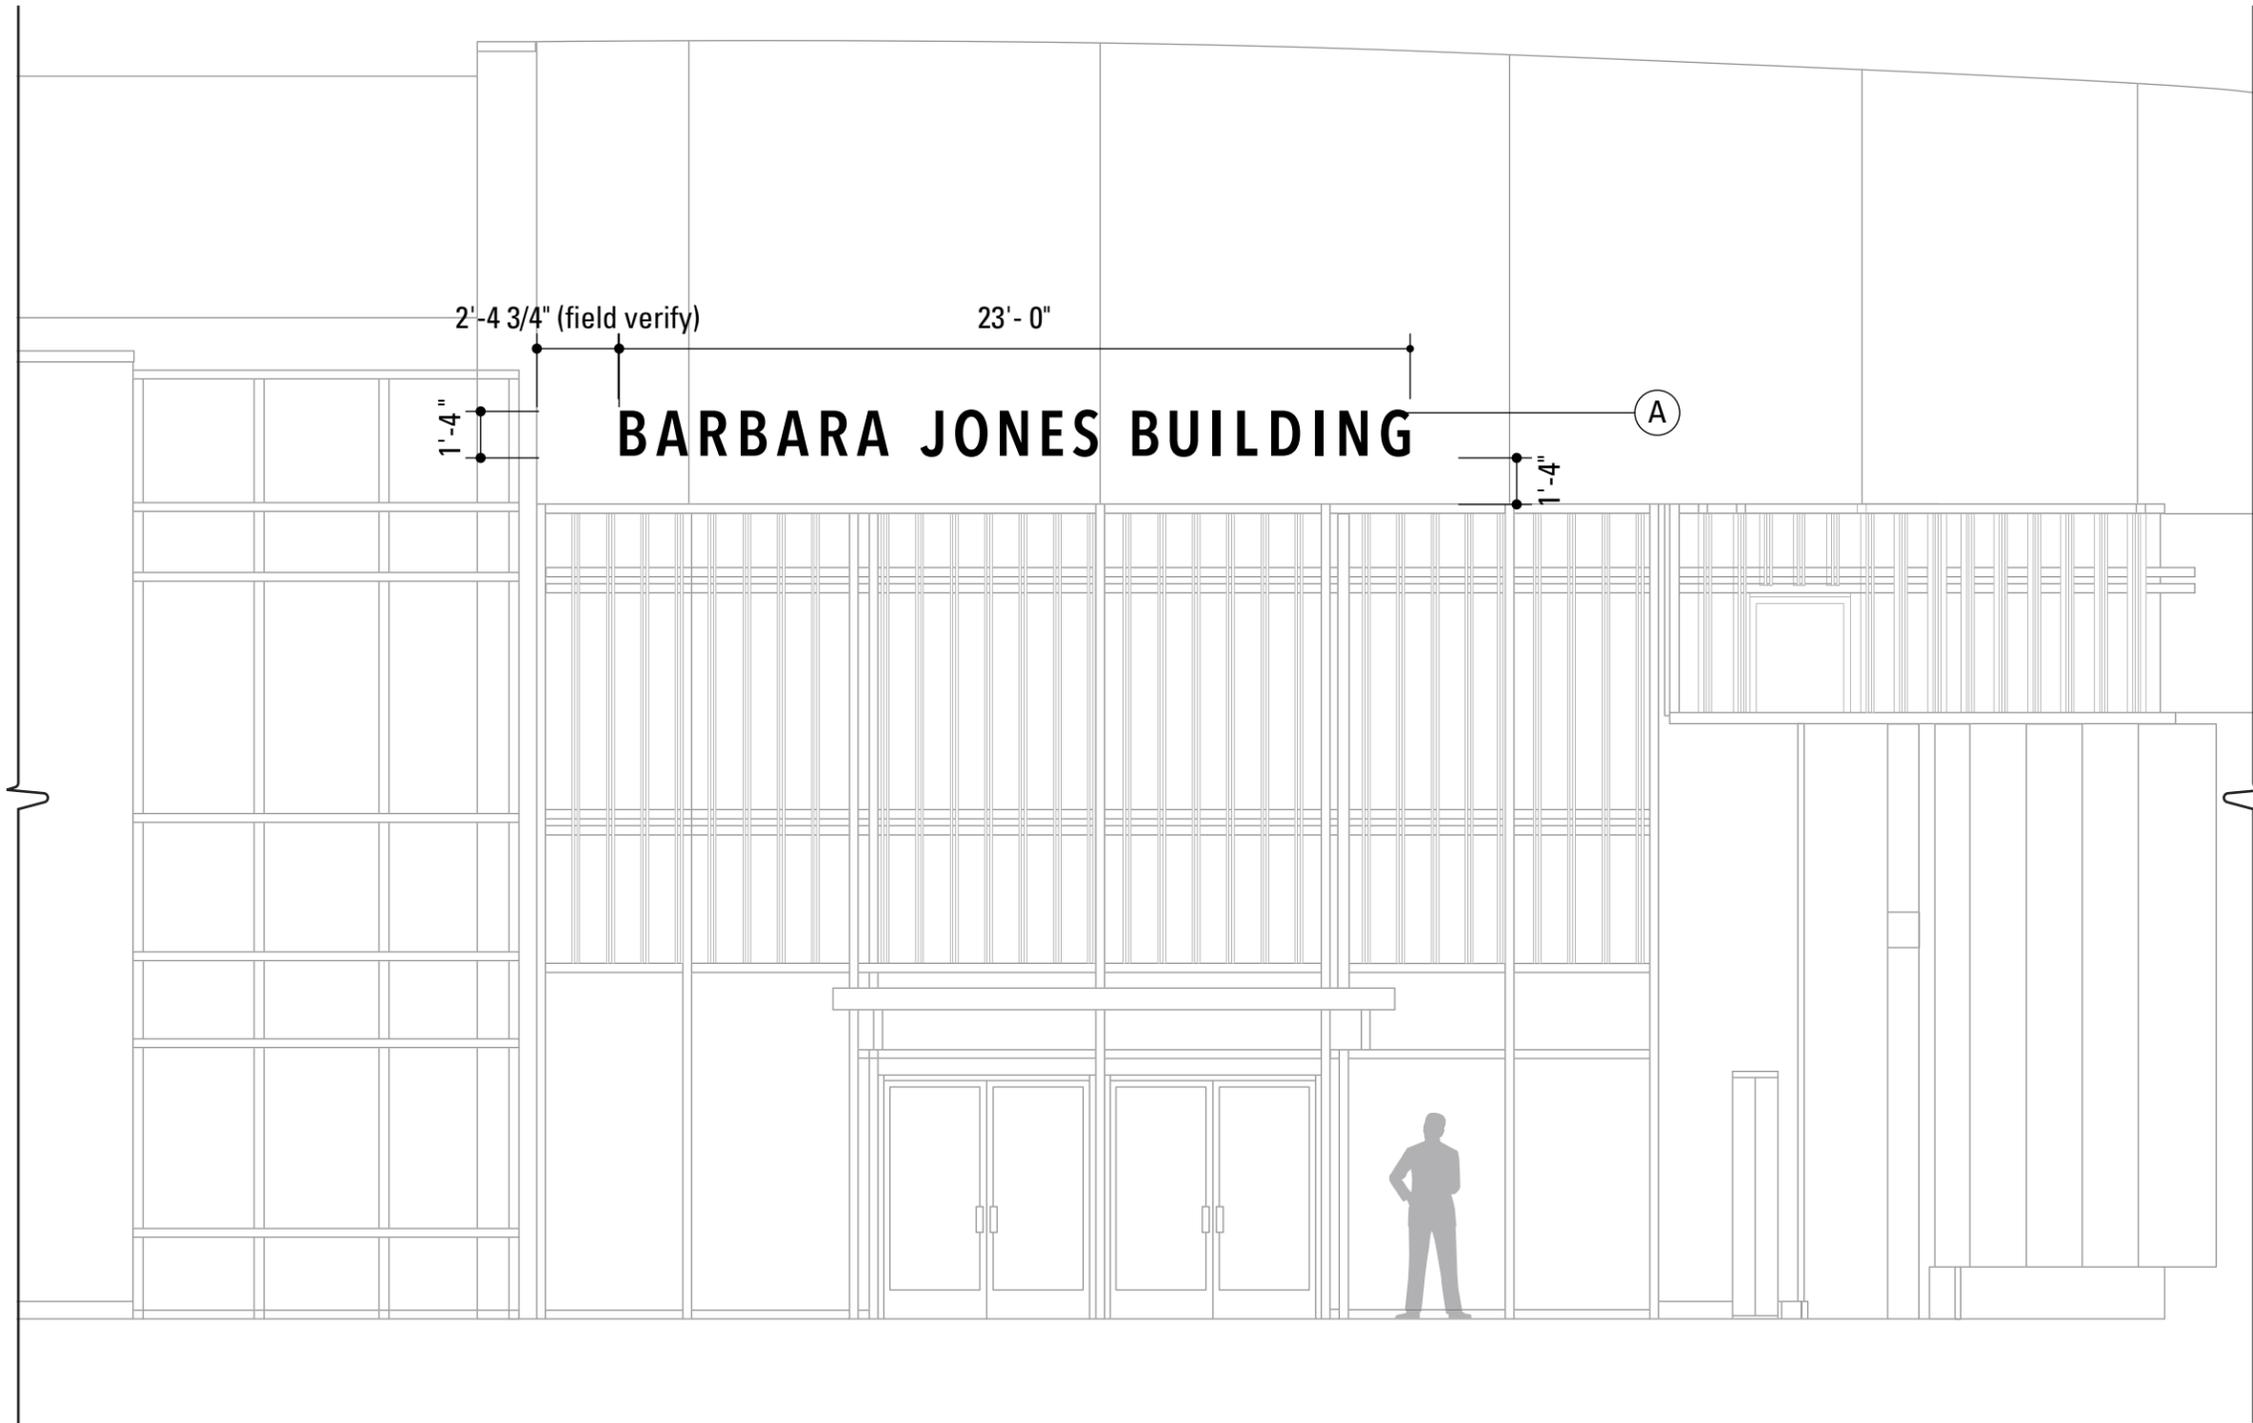


1 Vacaville Building ID.3: Front View
Scale: 3/16" = 1'-0"

BARBARA JONES BUILDING, PRIMARY LETTERS



BARBARA JONES BUILDING, SECONDARY LETTERS

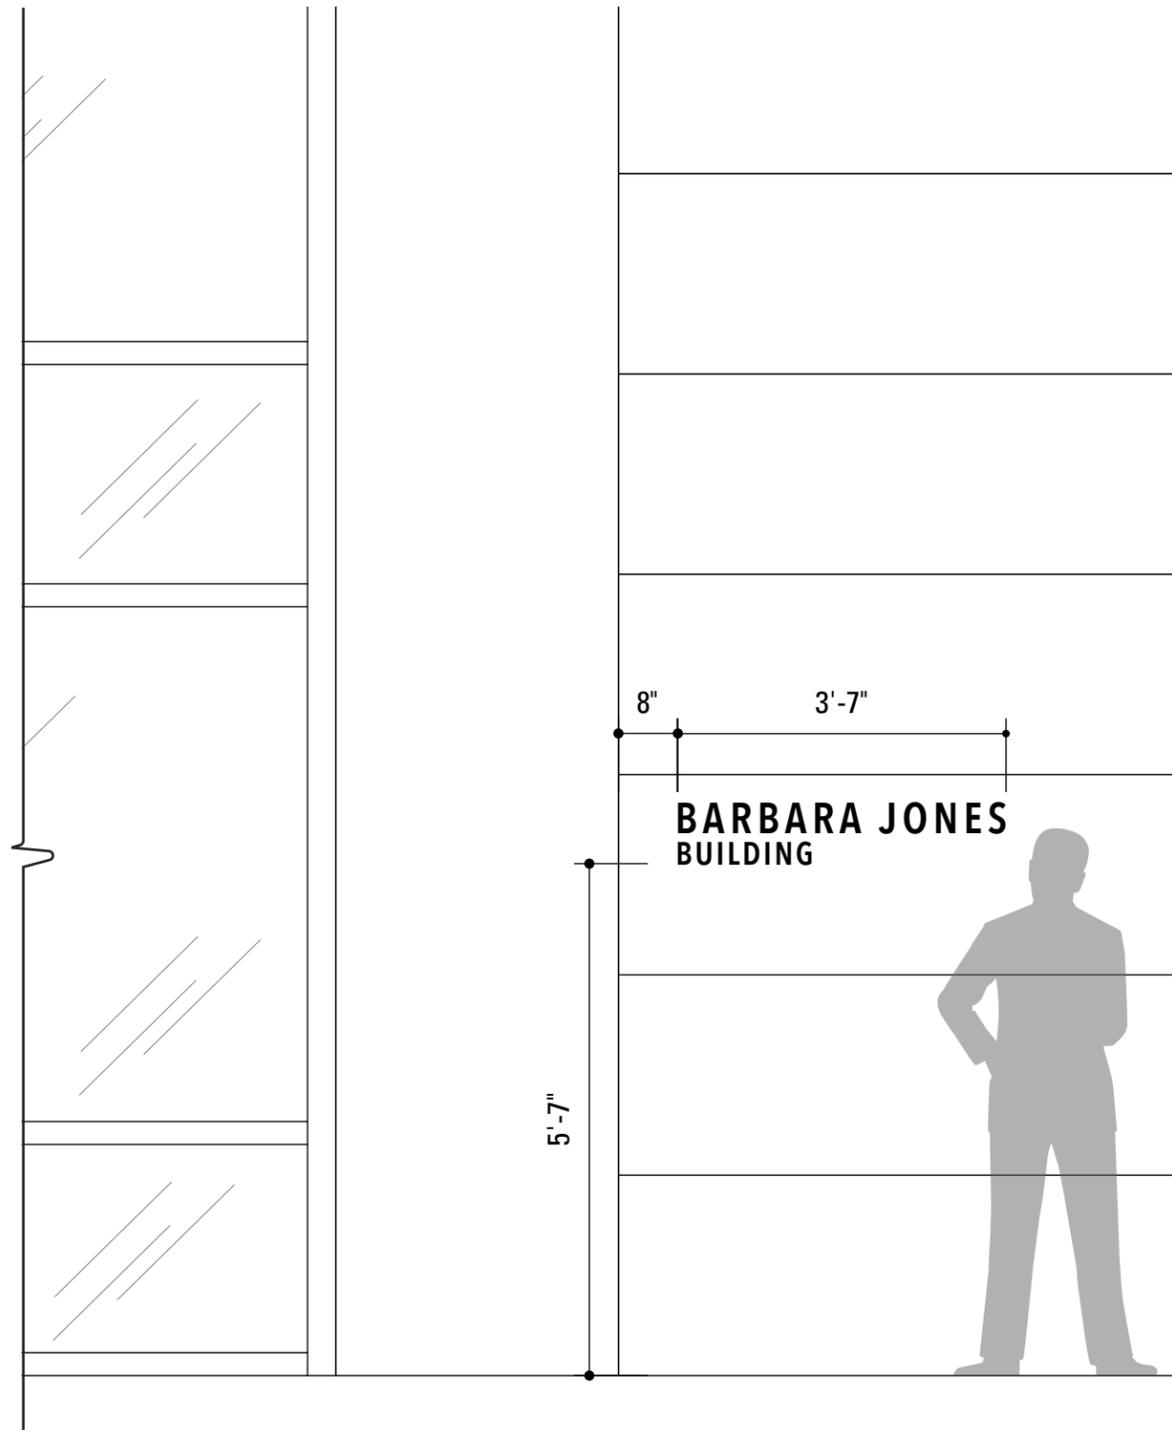

1 Vacaville Building ID.2: Front View
Scale: 1/2"=1'-0"




2 Vacaville Building ID.2: Detail View
Scale: 1 1/2"=1'-0"

BARBARA JONES BUILDING, SECONDARY LETTERS



BILL THURSTON BUILDING, PRIMARY LETTERS

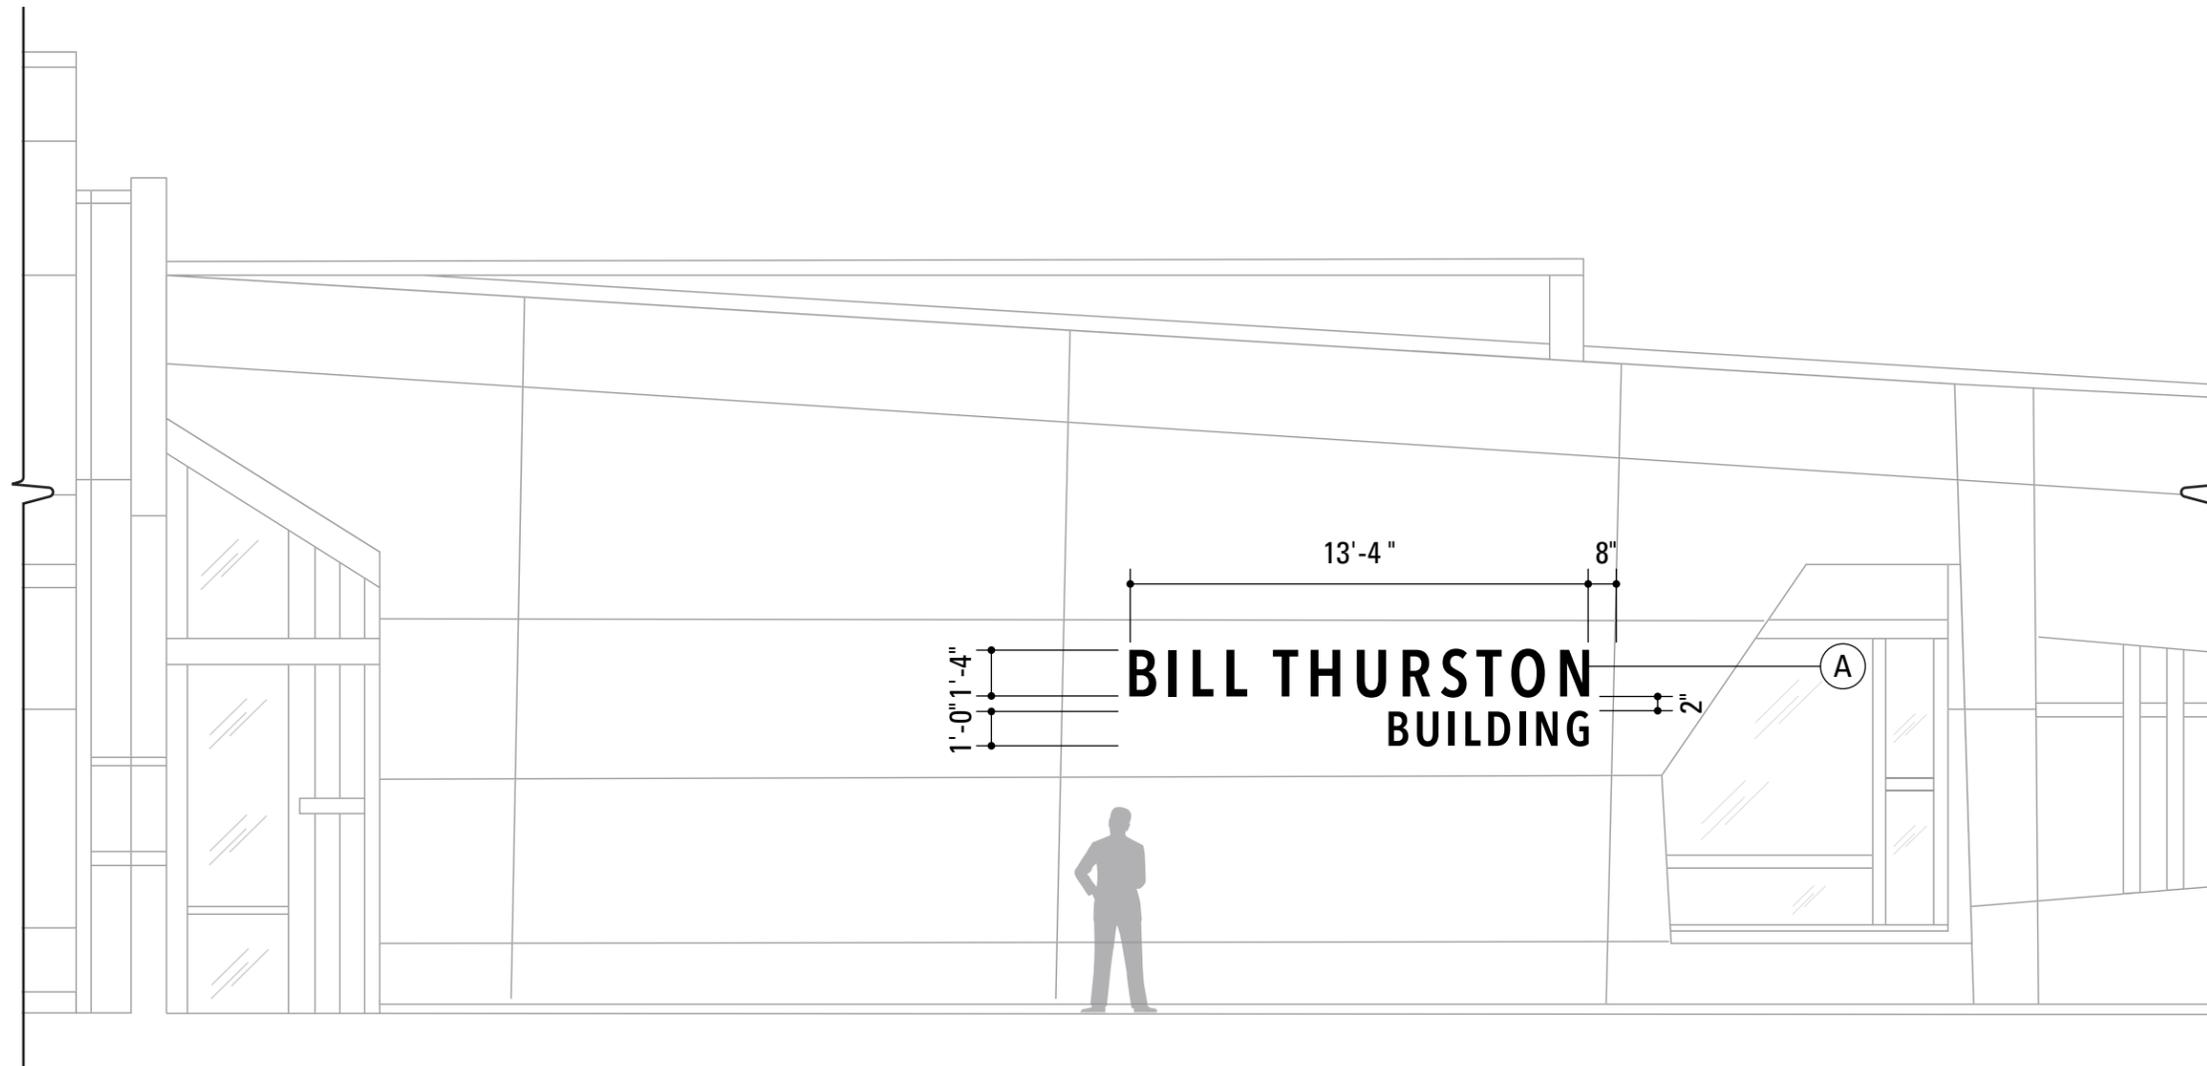


1 Vallejo Building ID.1: Front View
 Scale: 3/16"=1'-0"

BILL THURSTON BUILDING, PRIMARY LETTERS



BILL THURSTON BUILDING, SECONDARY LETTERS

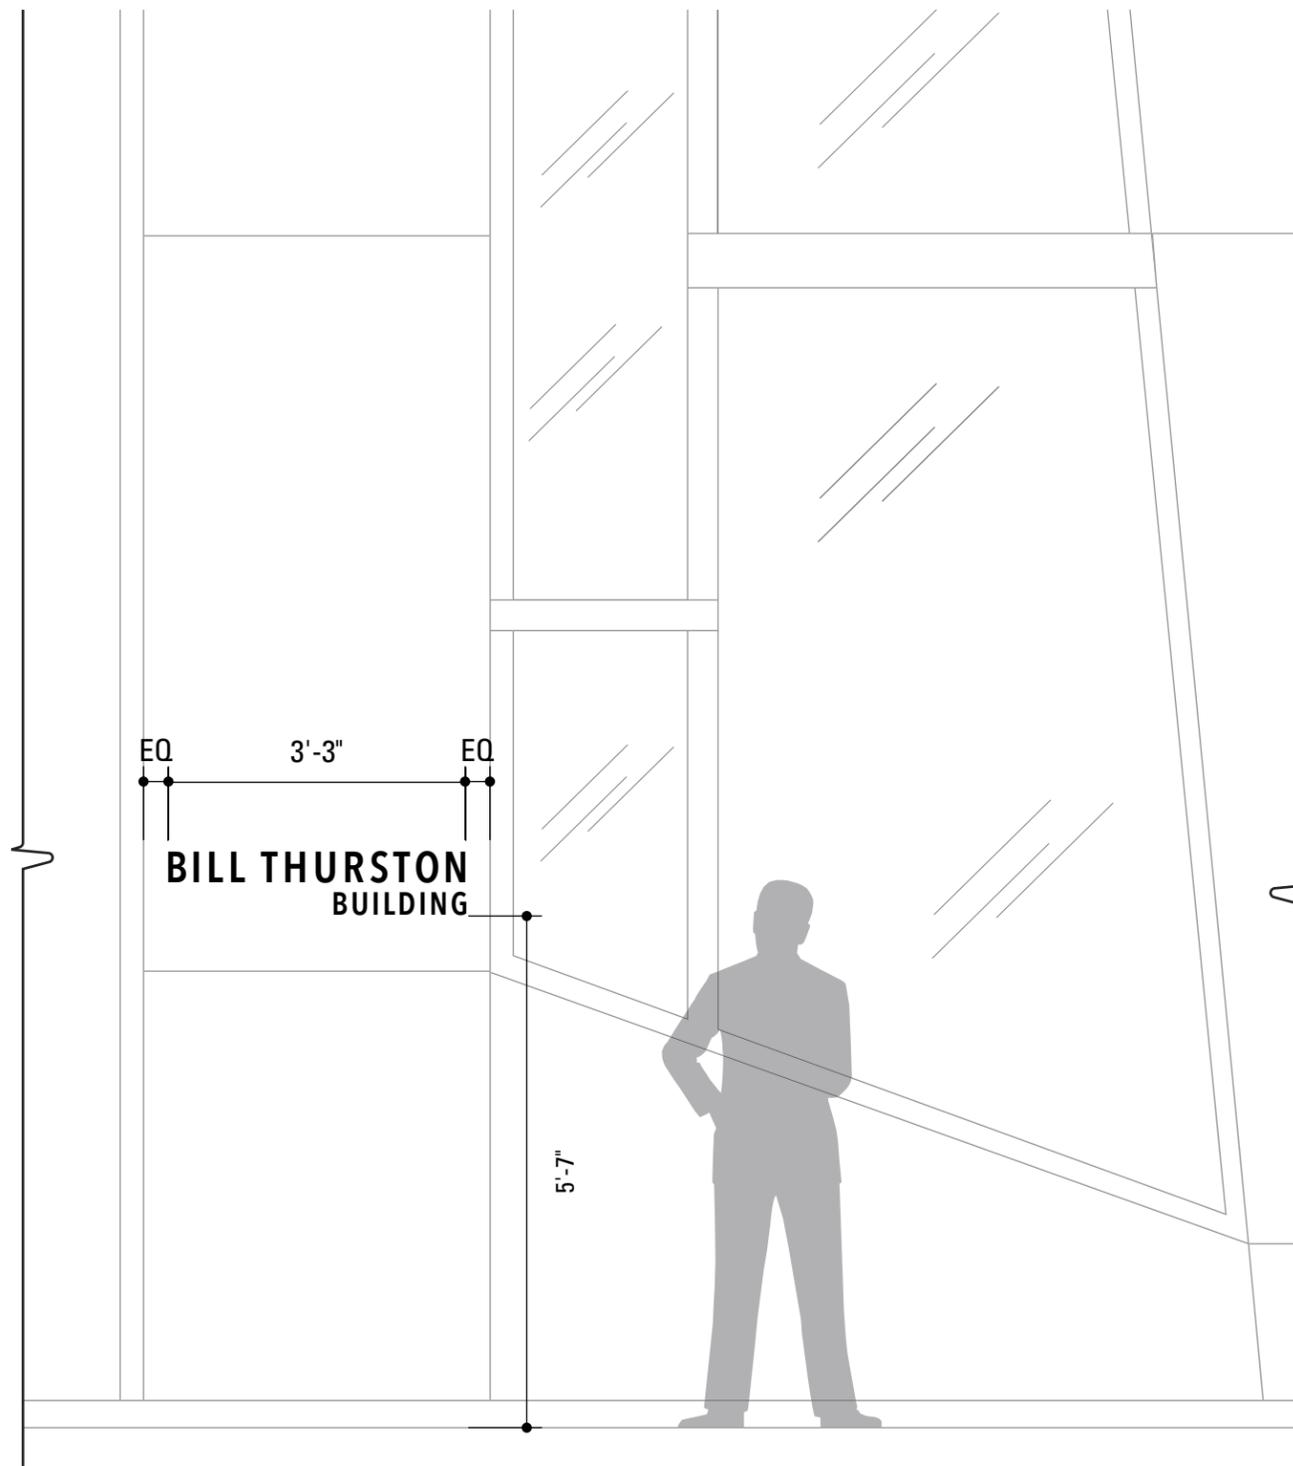

1 Vallejo Building ID.4: Front View
Scale: 1/2"=1'-0"



2 Vallejo Building ID.4: Detail
Scale: 1 1/2"=1'-0"

BILL THURSTON BUILDING, SECONDARY LETTERS