



LEGEND


	ABANDONED HYDRONIC
	AIR
	CHILLED WATER SUPPLY/RETURN
	COMMUNICATION
	HOT WATER RETURN
	HOT WATER SUPPLY/RETURN
	ELECTRICAL LINE
	FIRE WATER
	GAS LINE
	JOINT TRENCH
	LIGHTING
	SANITARY SEWER
	STORM DRAIN
	WATER

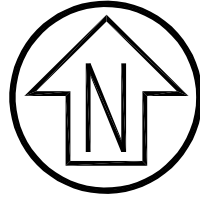

Graphic Scale (in feet)

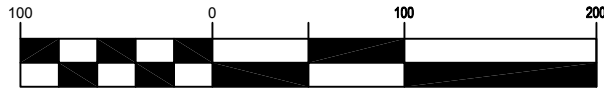

1 inch = 100 ft.

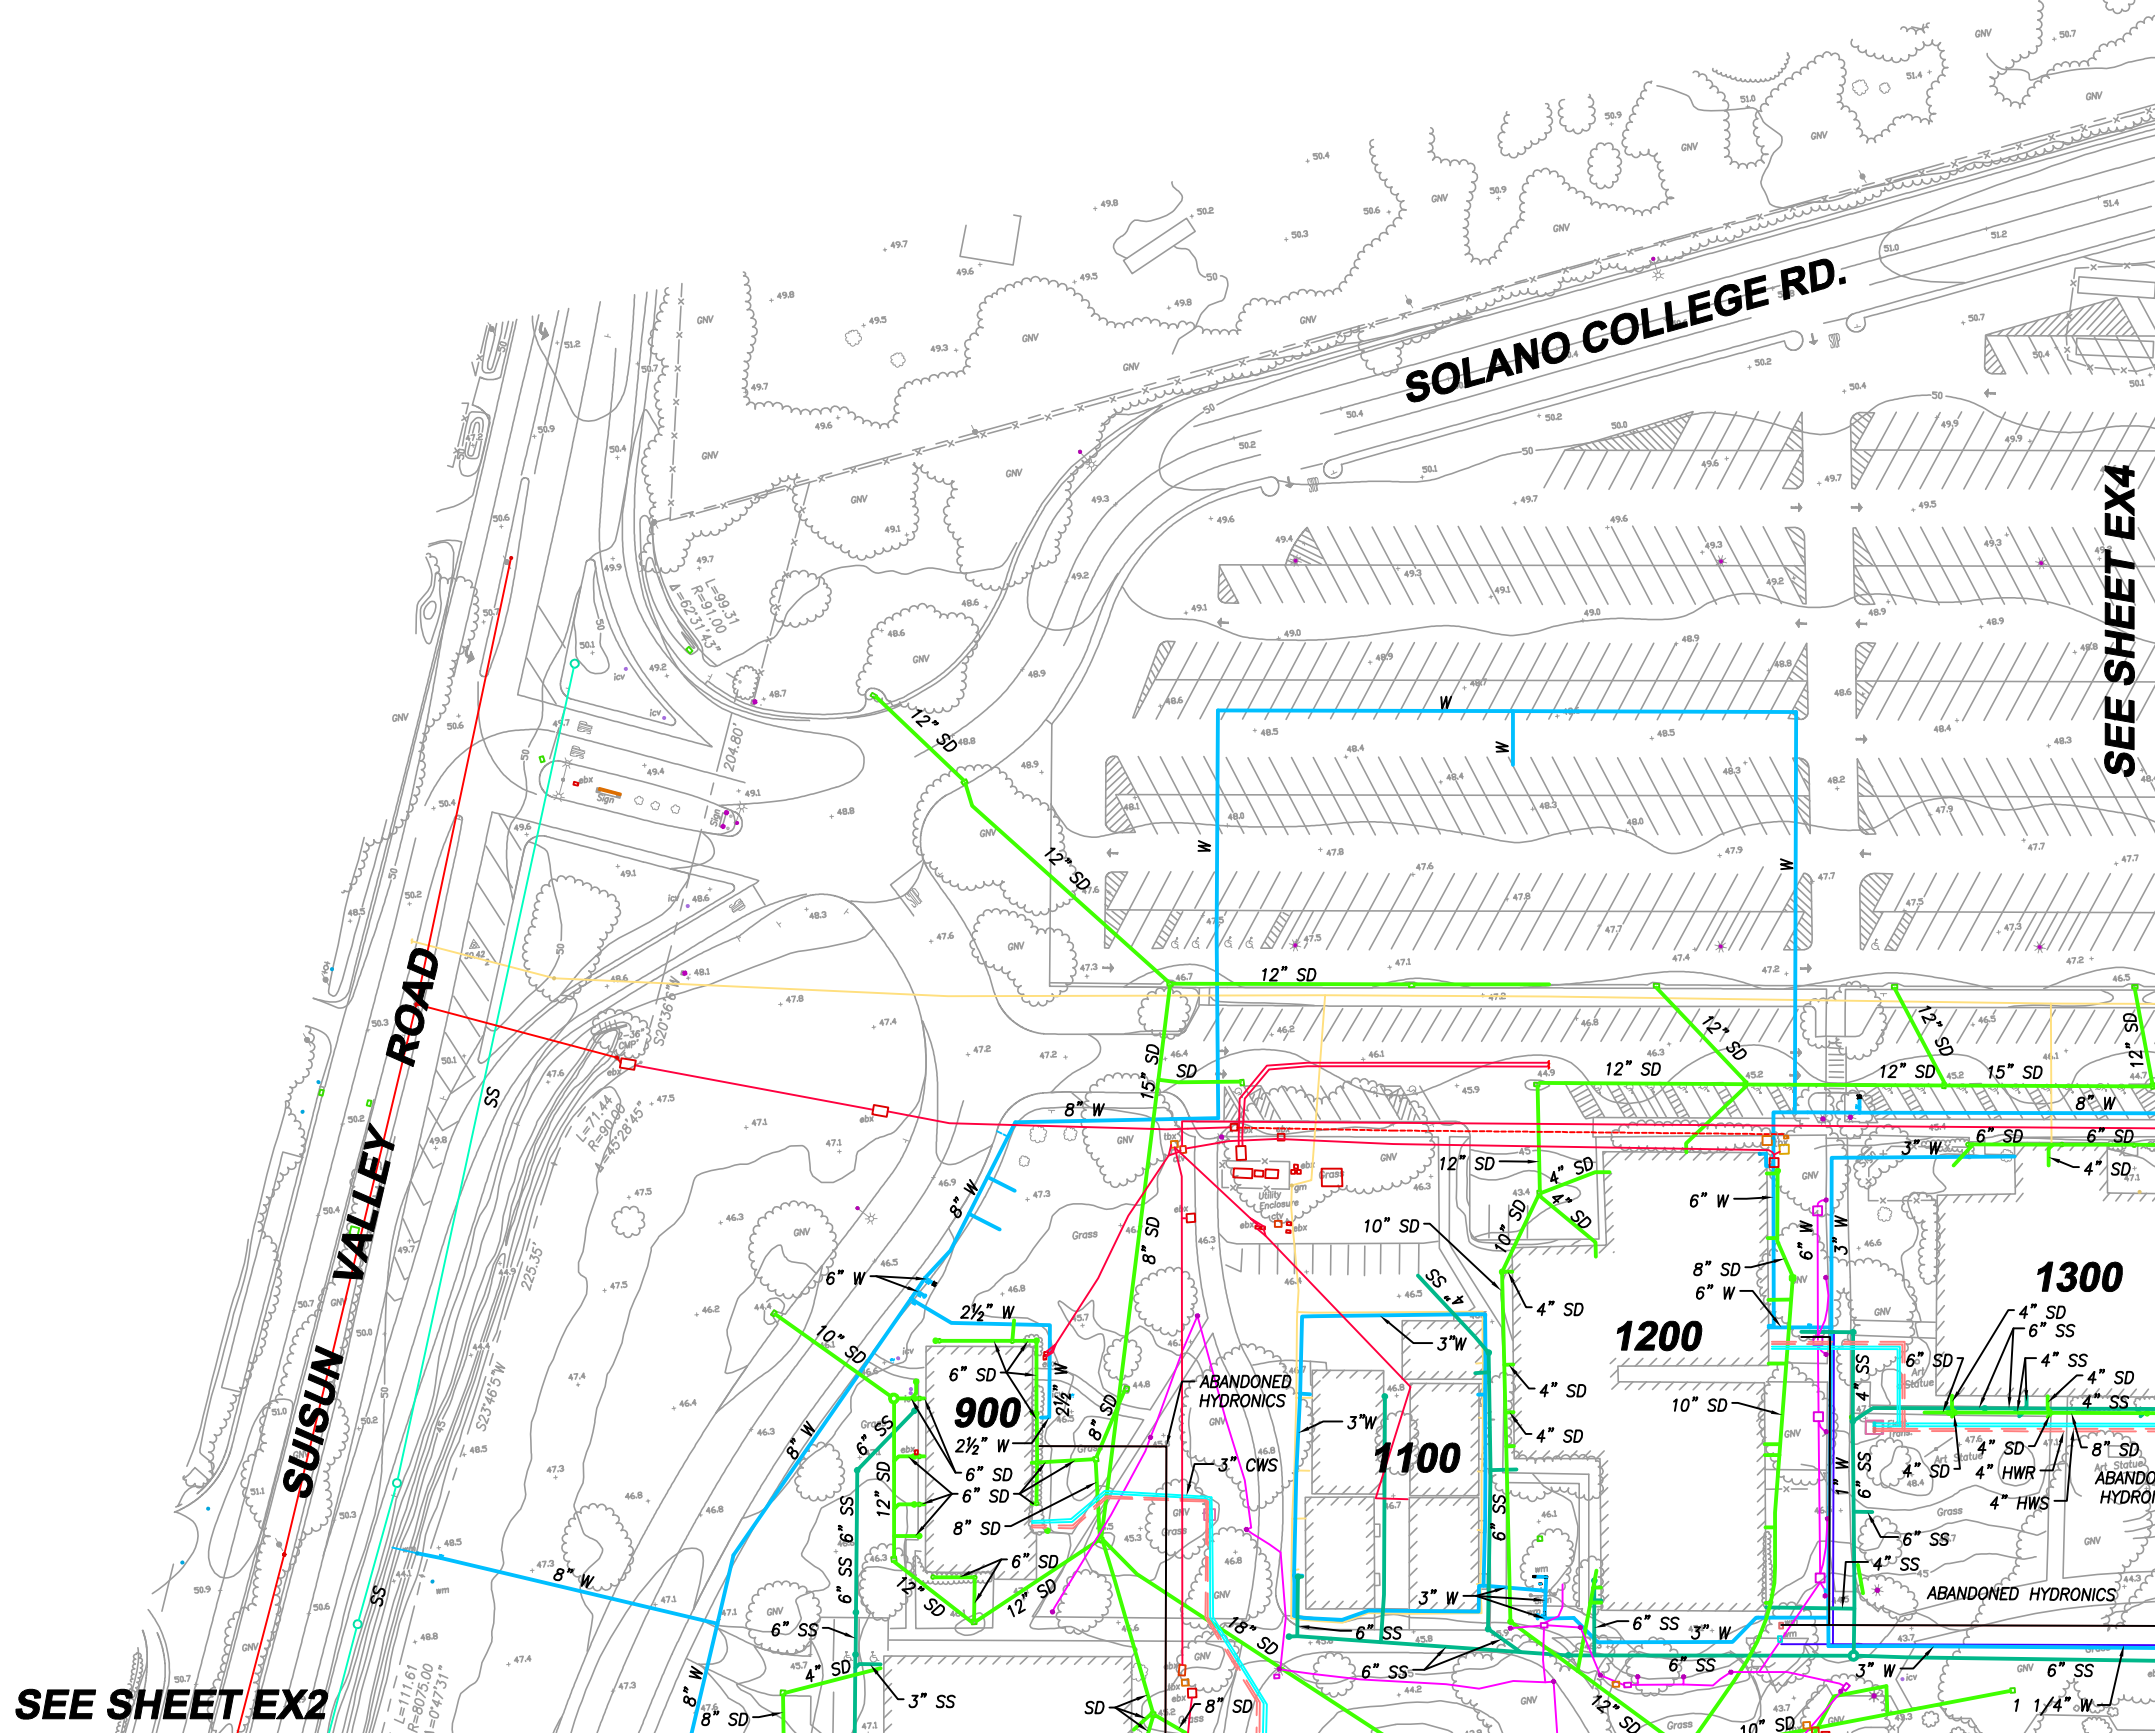

SEE SHEET EX2

SEE SHEET EX4

Date: 01/26/2020
Scale: 1" = 100"
Rev X
Job No. 4.1164.02

EX1

EXISTING UTILITIES

FAIRFIELD


CALIFORNIA

SOLANO COMMUNITY COLLEGE DISTRICT MASTER PLAN




CSW ST 2
ENGINEERING GROUP

SEE SHEET EX1

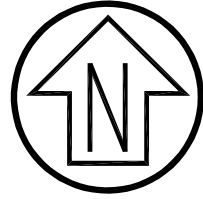


Graphic Scale (in feet)

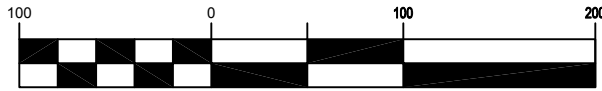

1 inch = 100 ft.

SUISUN VALLEY ROAD

SOLANO COLLEGE RD.

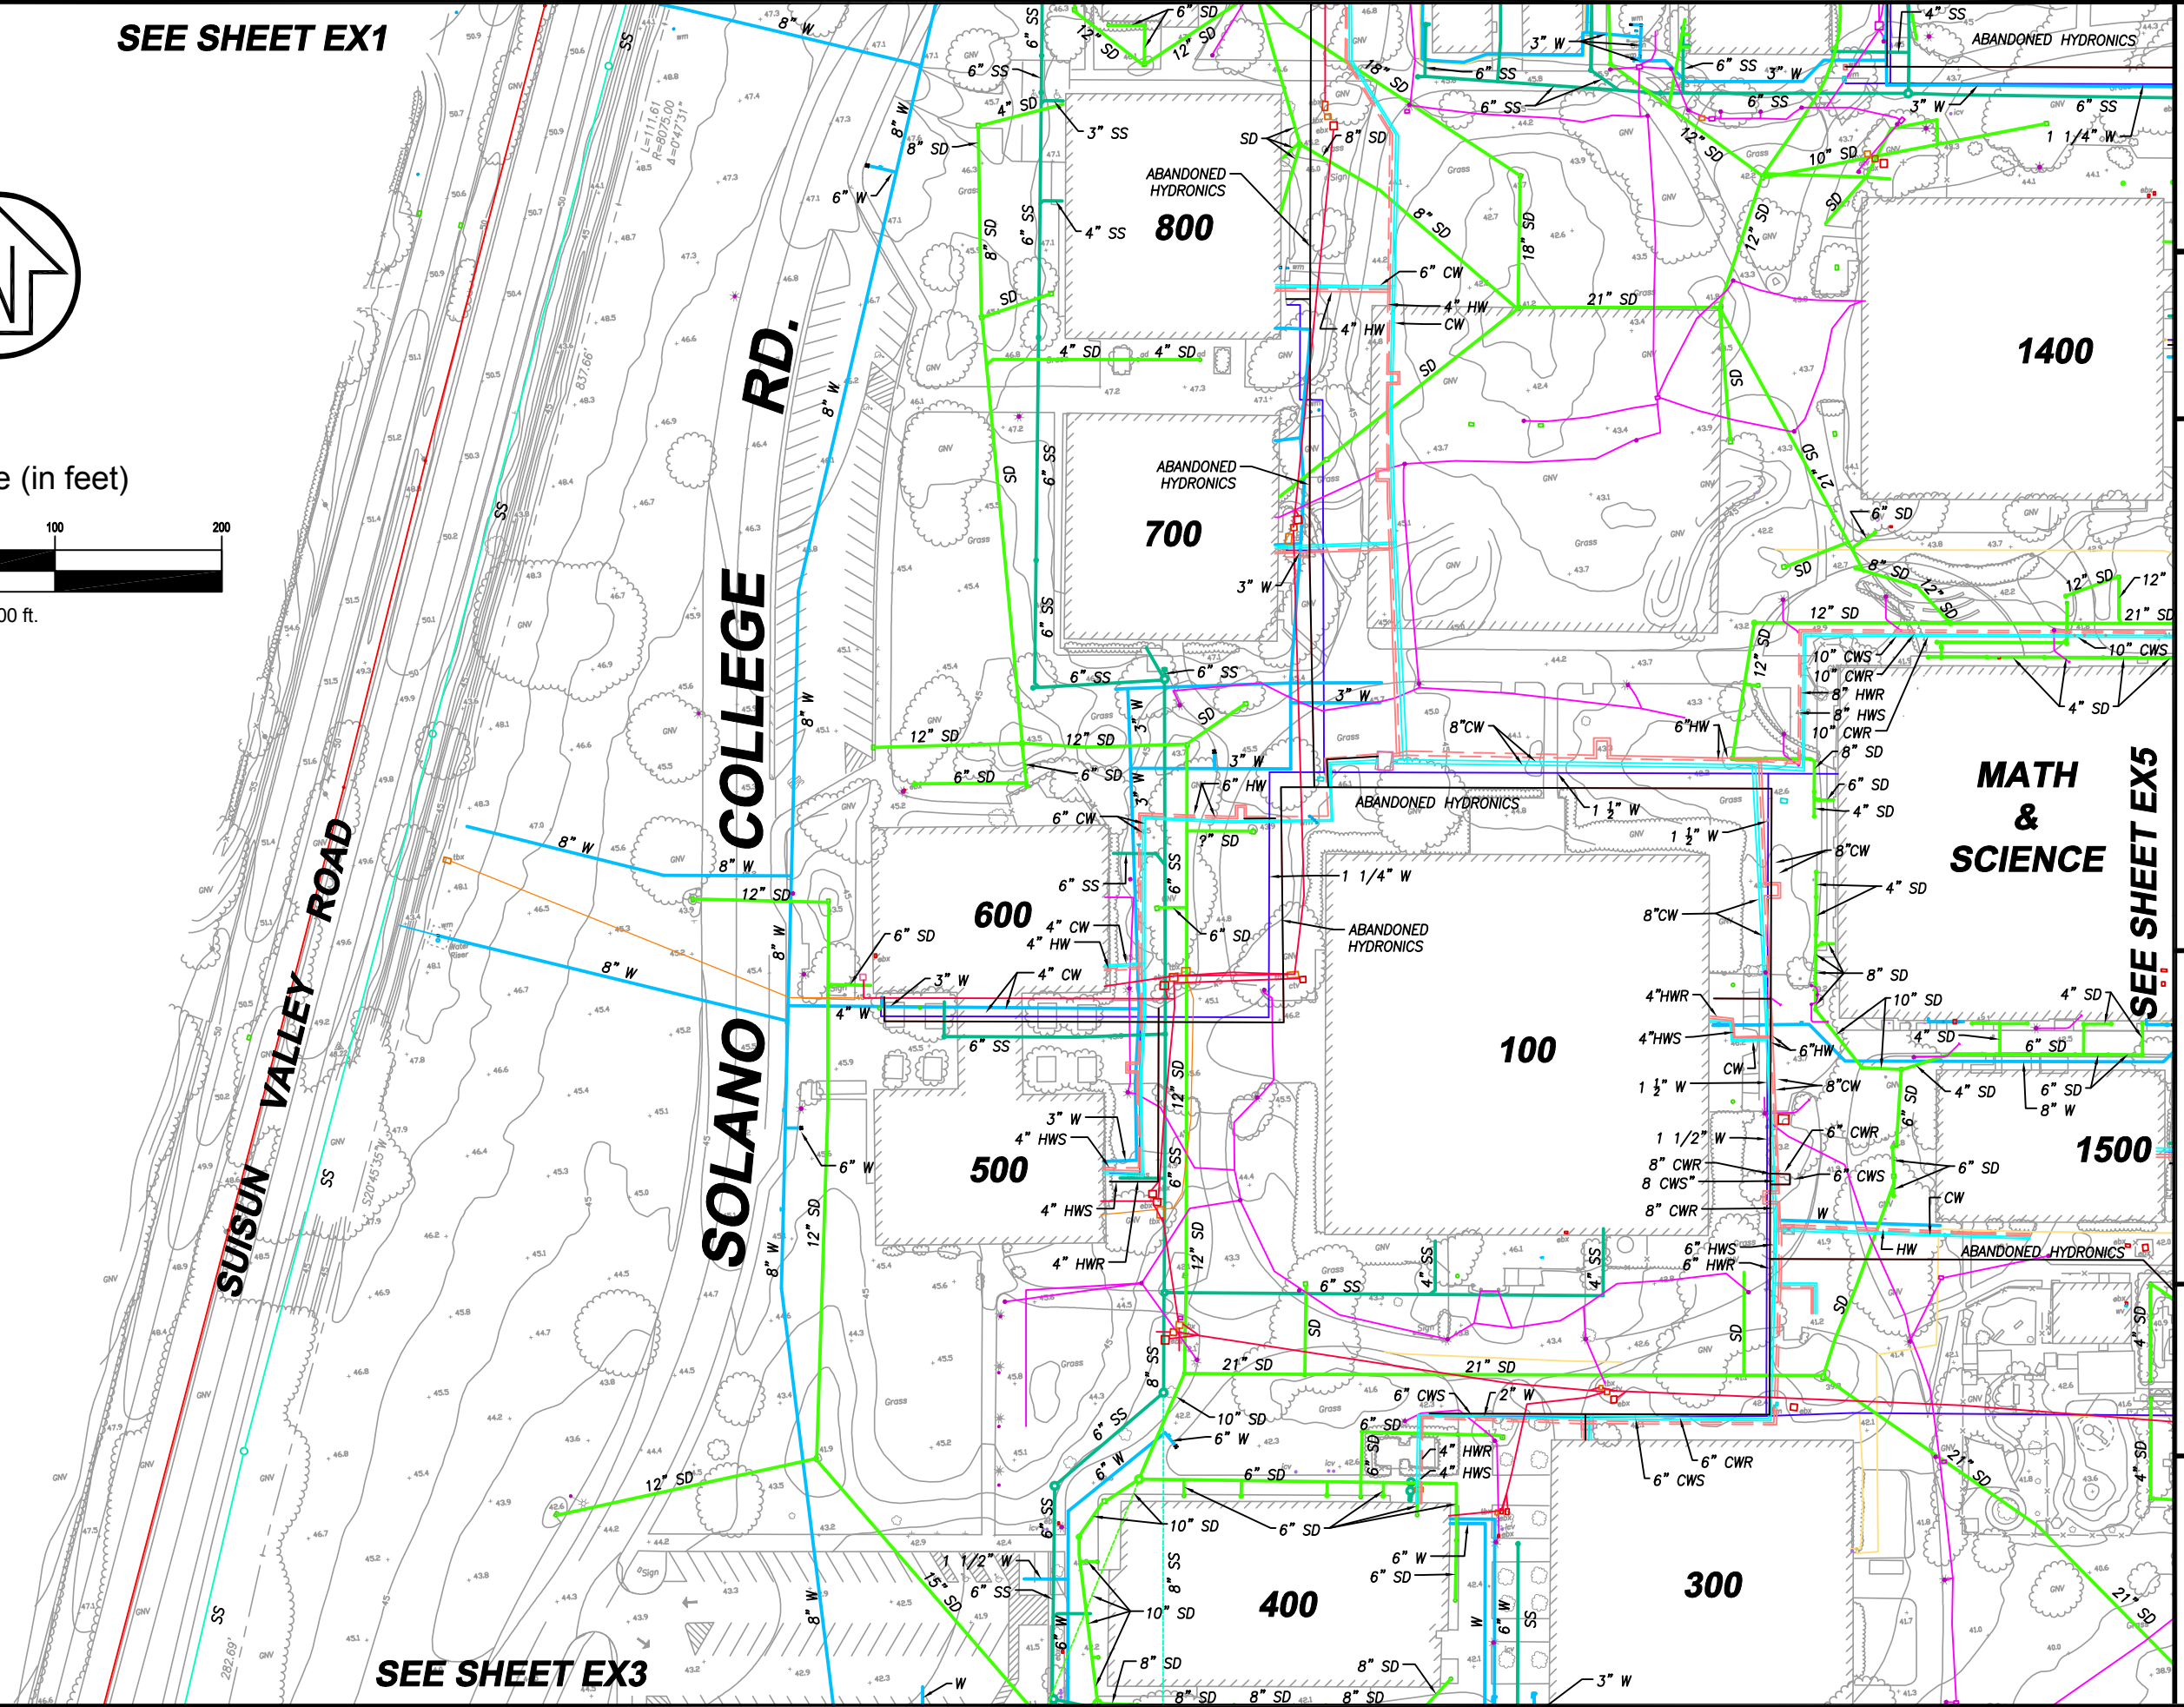

SEE SHEET EX3

SEE SHEET EX5

Date: 01/26/2020
Scale: 1" = 100"
Rev X
Job No. 4.1164.02


EX2

EXISTING UTILITIES
CALIFORNIA
FAIRFIELD

SOLANO COMMUNITY COLLEGE DISTRICT MASTER PLAN



CSW ST 2
ENGINEERING GROUP

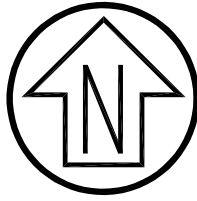

SEE SHEET EX2

400

300

SUISUN VALLEY ROAD

SOLANO COLLEGE RD.

SOLANO COLLEGE RD.

SEE SHEET EX6

Graphic Scale (in feet)



1 inch = 100 ft.

Date: 01/26/2020

Scale: 1" = 100"

Rev X

Job No. 4.1164.02

EX3

EXISTING UTILITIES


FAIRFIELD

CALIFORNIA

SOLANO COMMUNITY COLLEGE DISTRICT MASTER PLAN



CSW ST 2 ENGINEERING GROUP


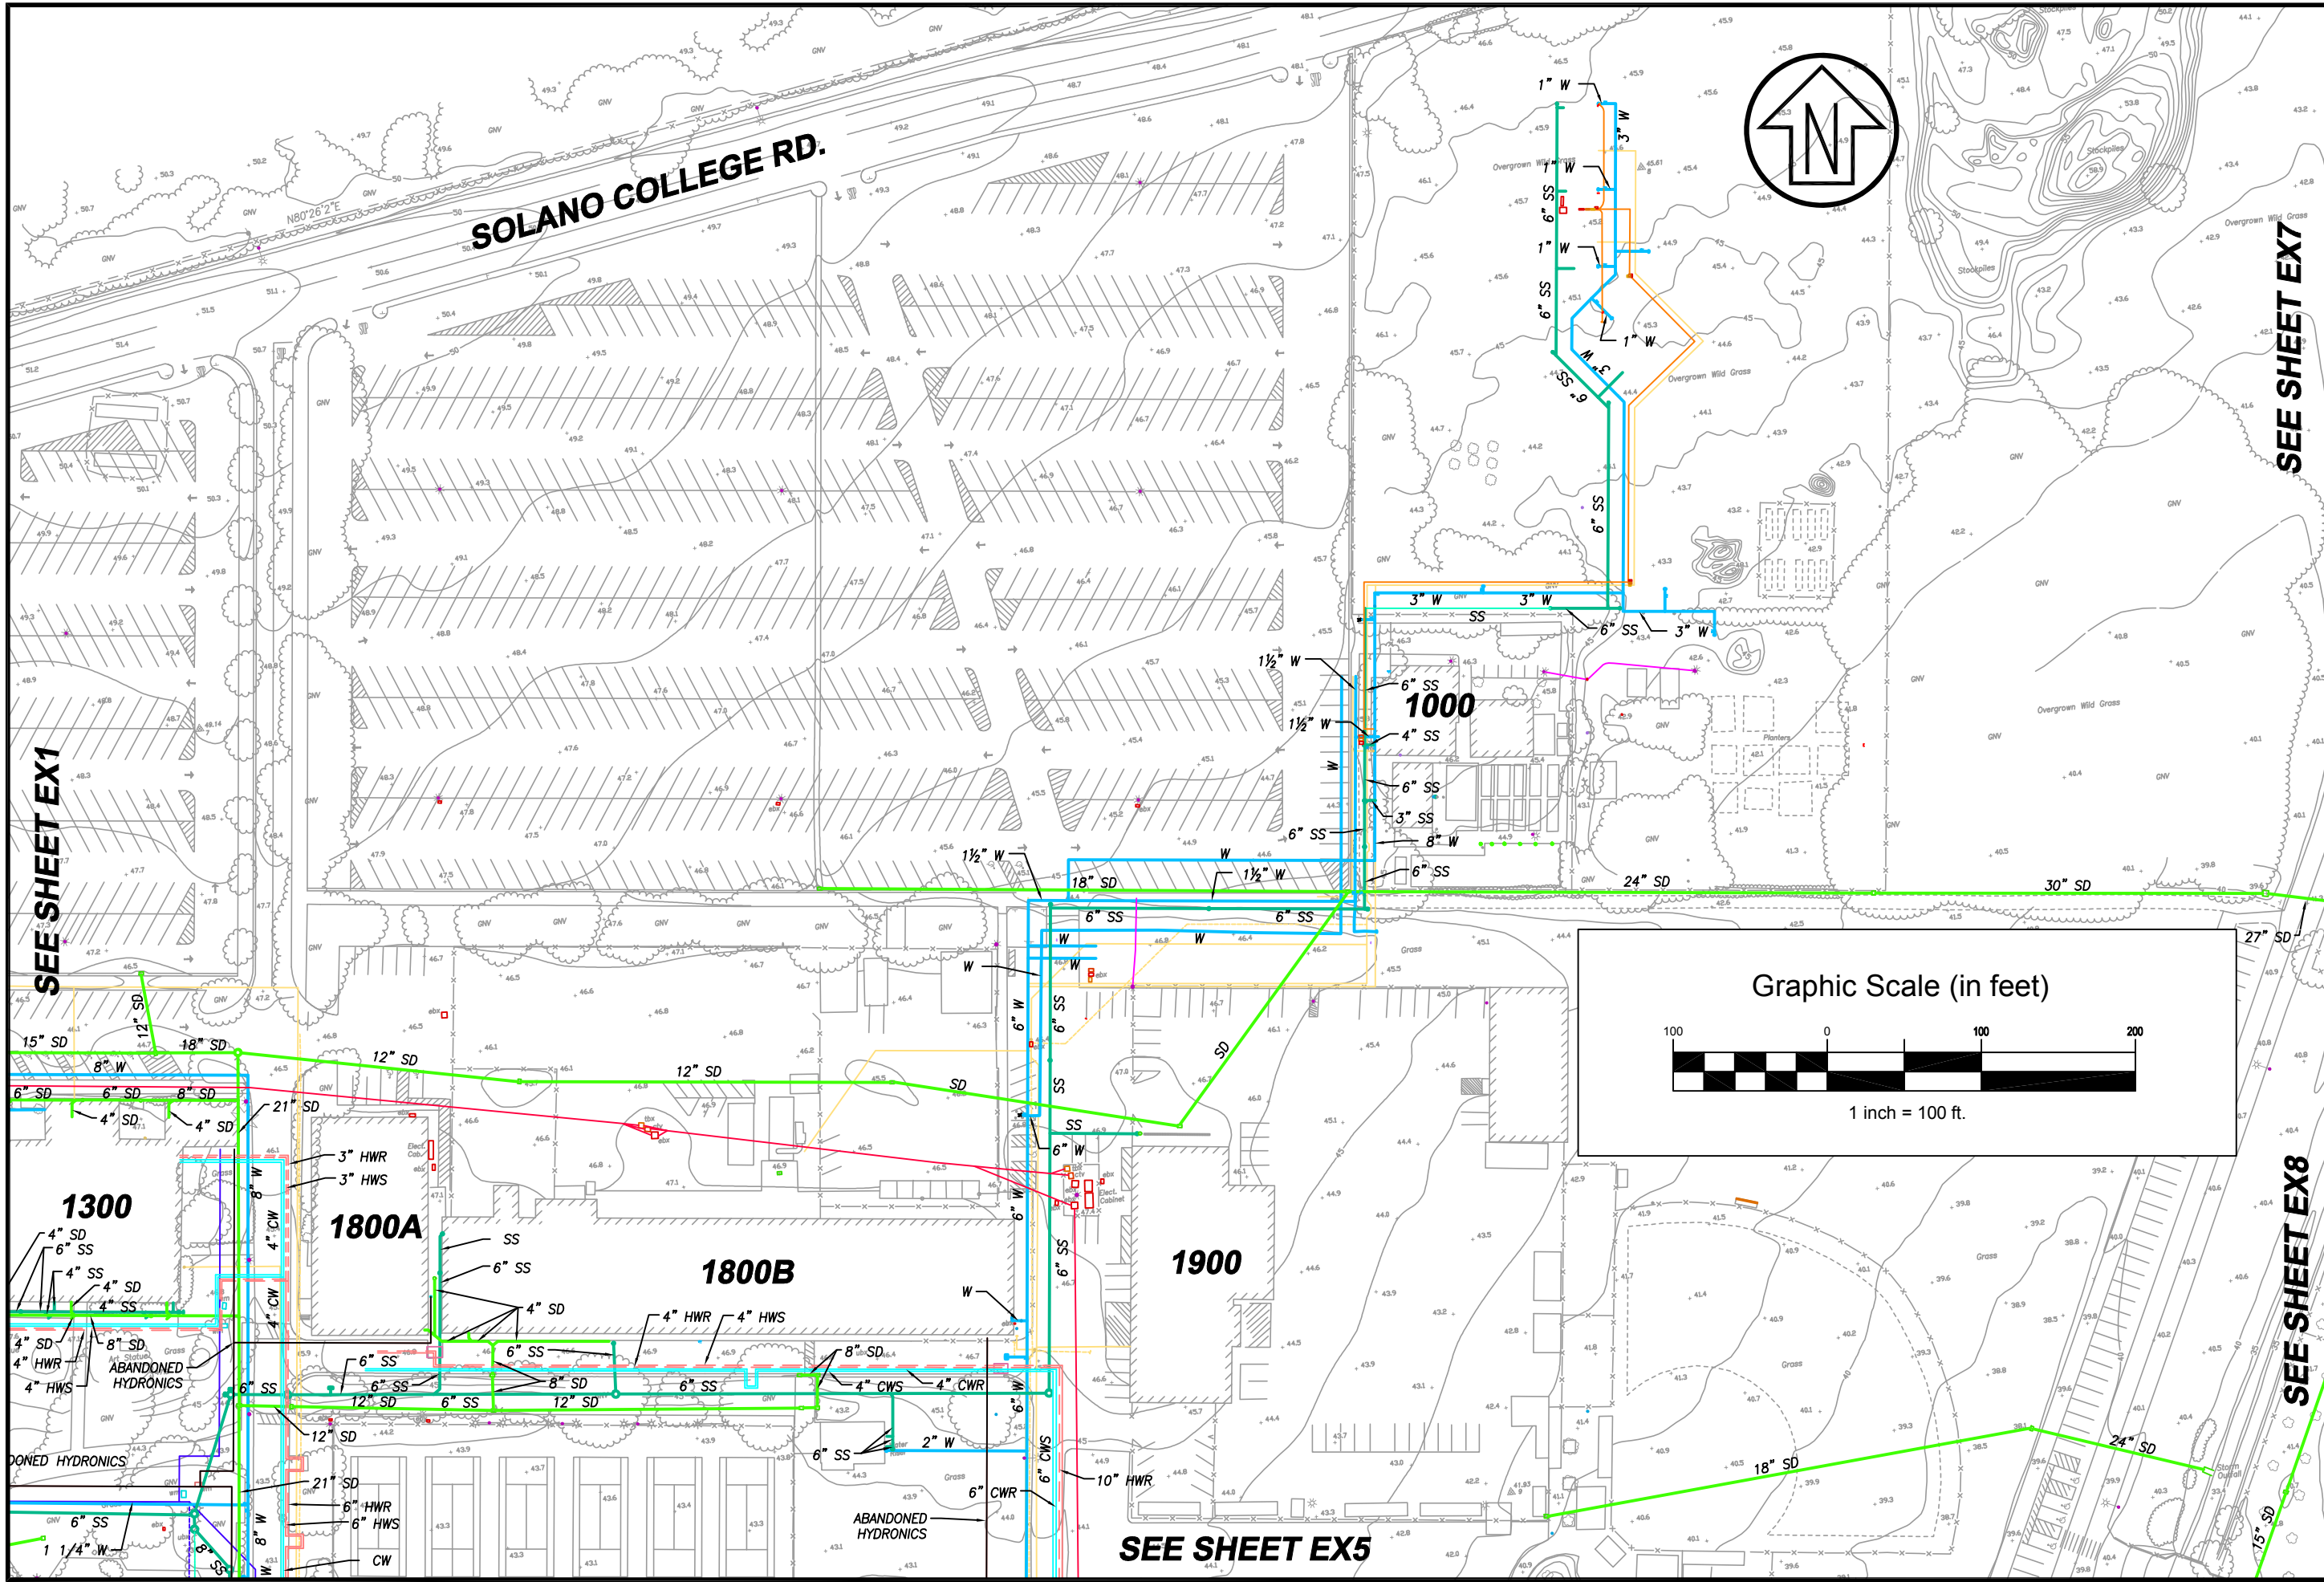


SEE SHEET EX1


SEE SHEET EX7

SEE SHEET EX8


SEE SHEET EX5

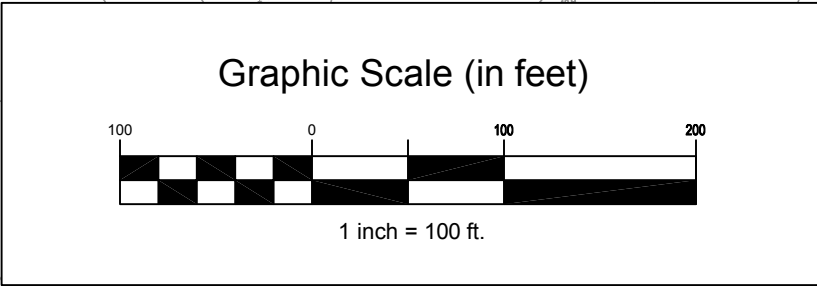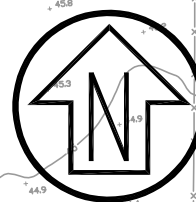

CSW ST 2 ENGINEERING GROUP	SOLANO COMMUNITY COLLEGE DISTRICT MASTER PLAN	EX4	Date: 01/26/2020
			Scale: 1" = 100"
SOLANO COMMUNITY COLLEGE DISTRICT MASTER PLAN	FAIRFIELD CALIFORNIA	EX4	Rev X
			Job No. 4.1164.02

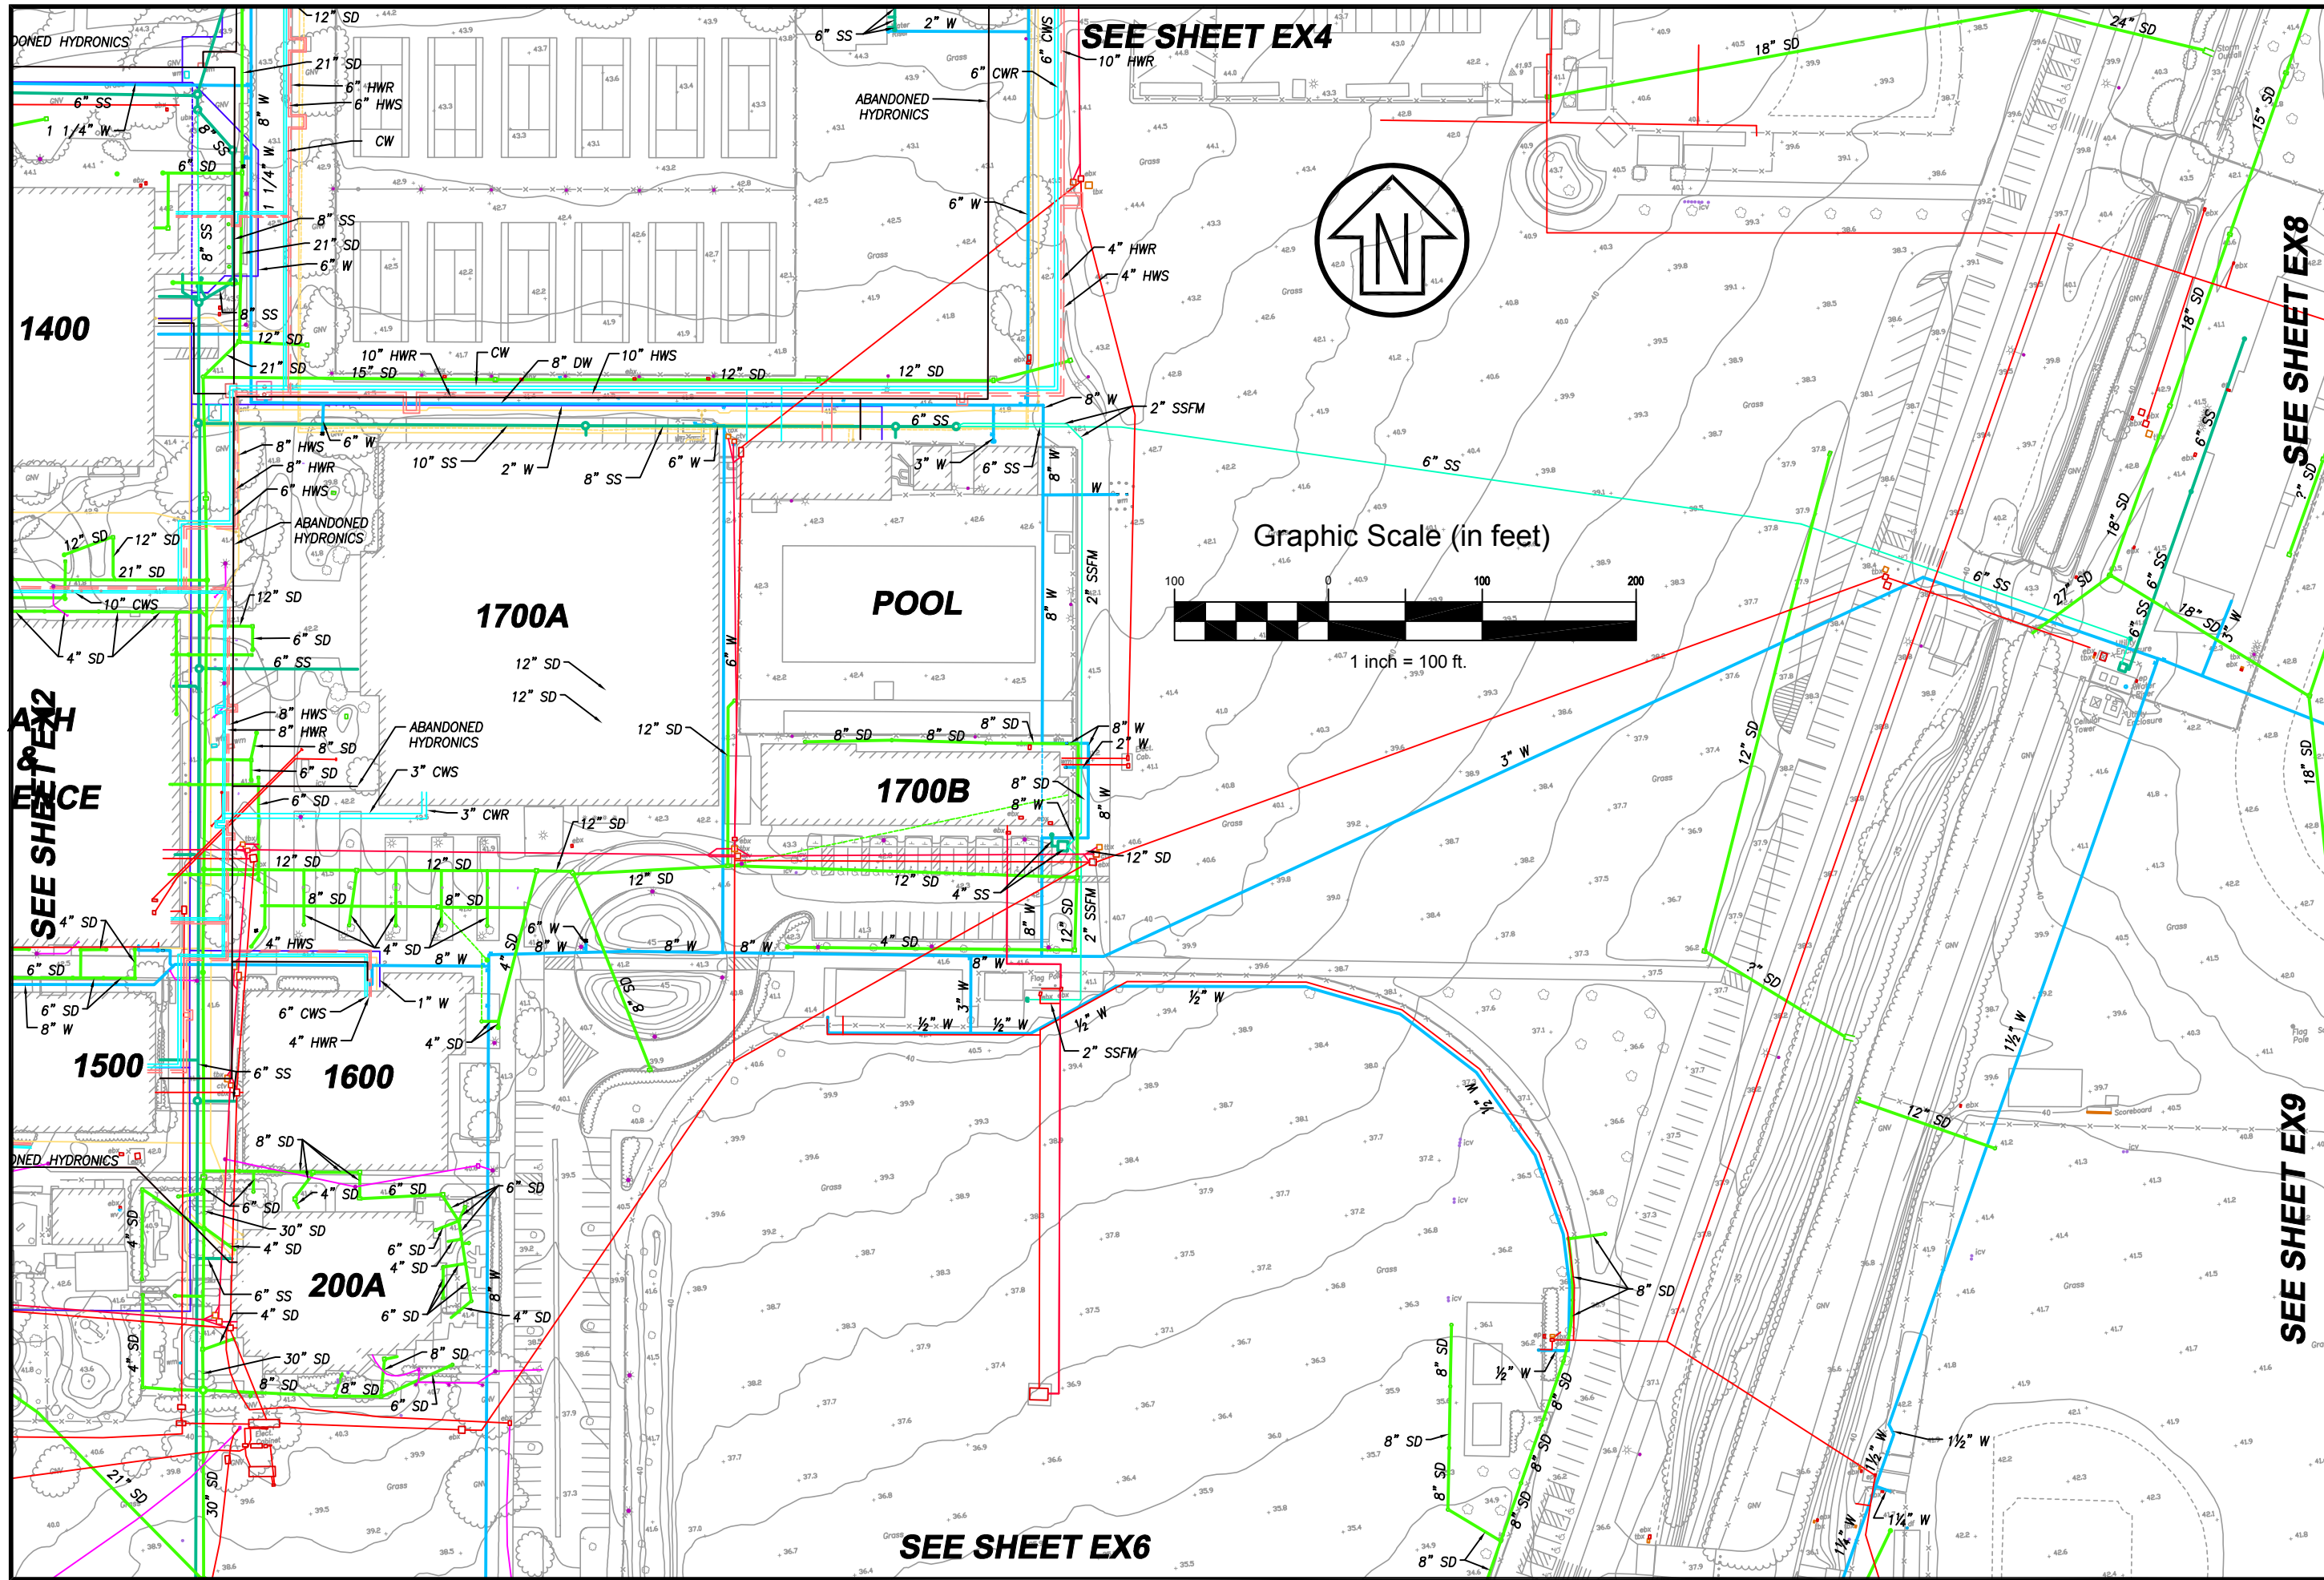

SEE SHEET EX4

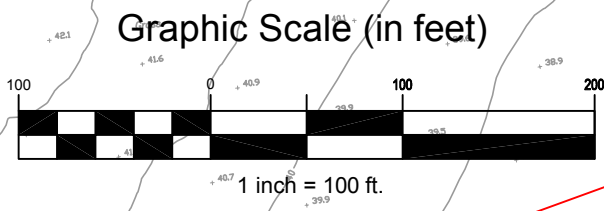

SEE SHEET EX8

SEE SHEET EX9

1400

1700A

POOL

1700B

1500

1600

200A

SEE SHEET EX6

Date: 01/26/2020
 Scale: 1" = 100"
 Rev X
 Job No. 4.1164.02

EX5

EXISTING UTILITIES


CALIFORNIA

FAIRFIELD


SOLANO COMMUNITY
 COLLEGE DISTRICT
 MASTER PLAN



CSW ST 2
 ENGINEERING GROUP


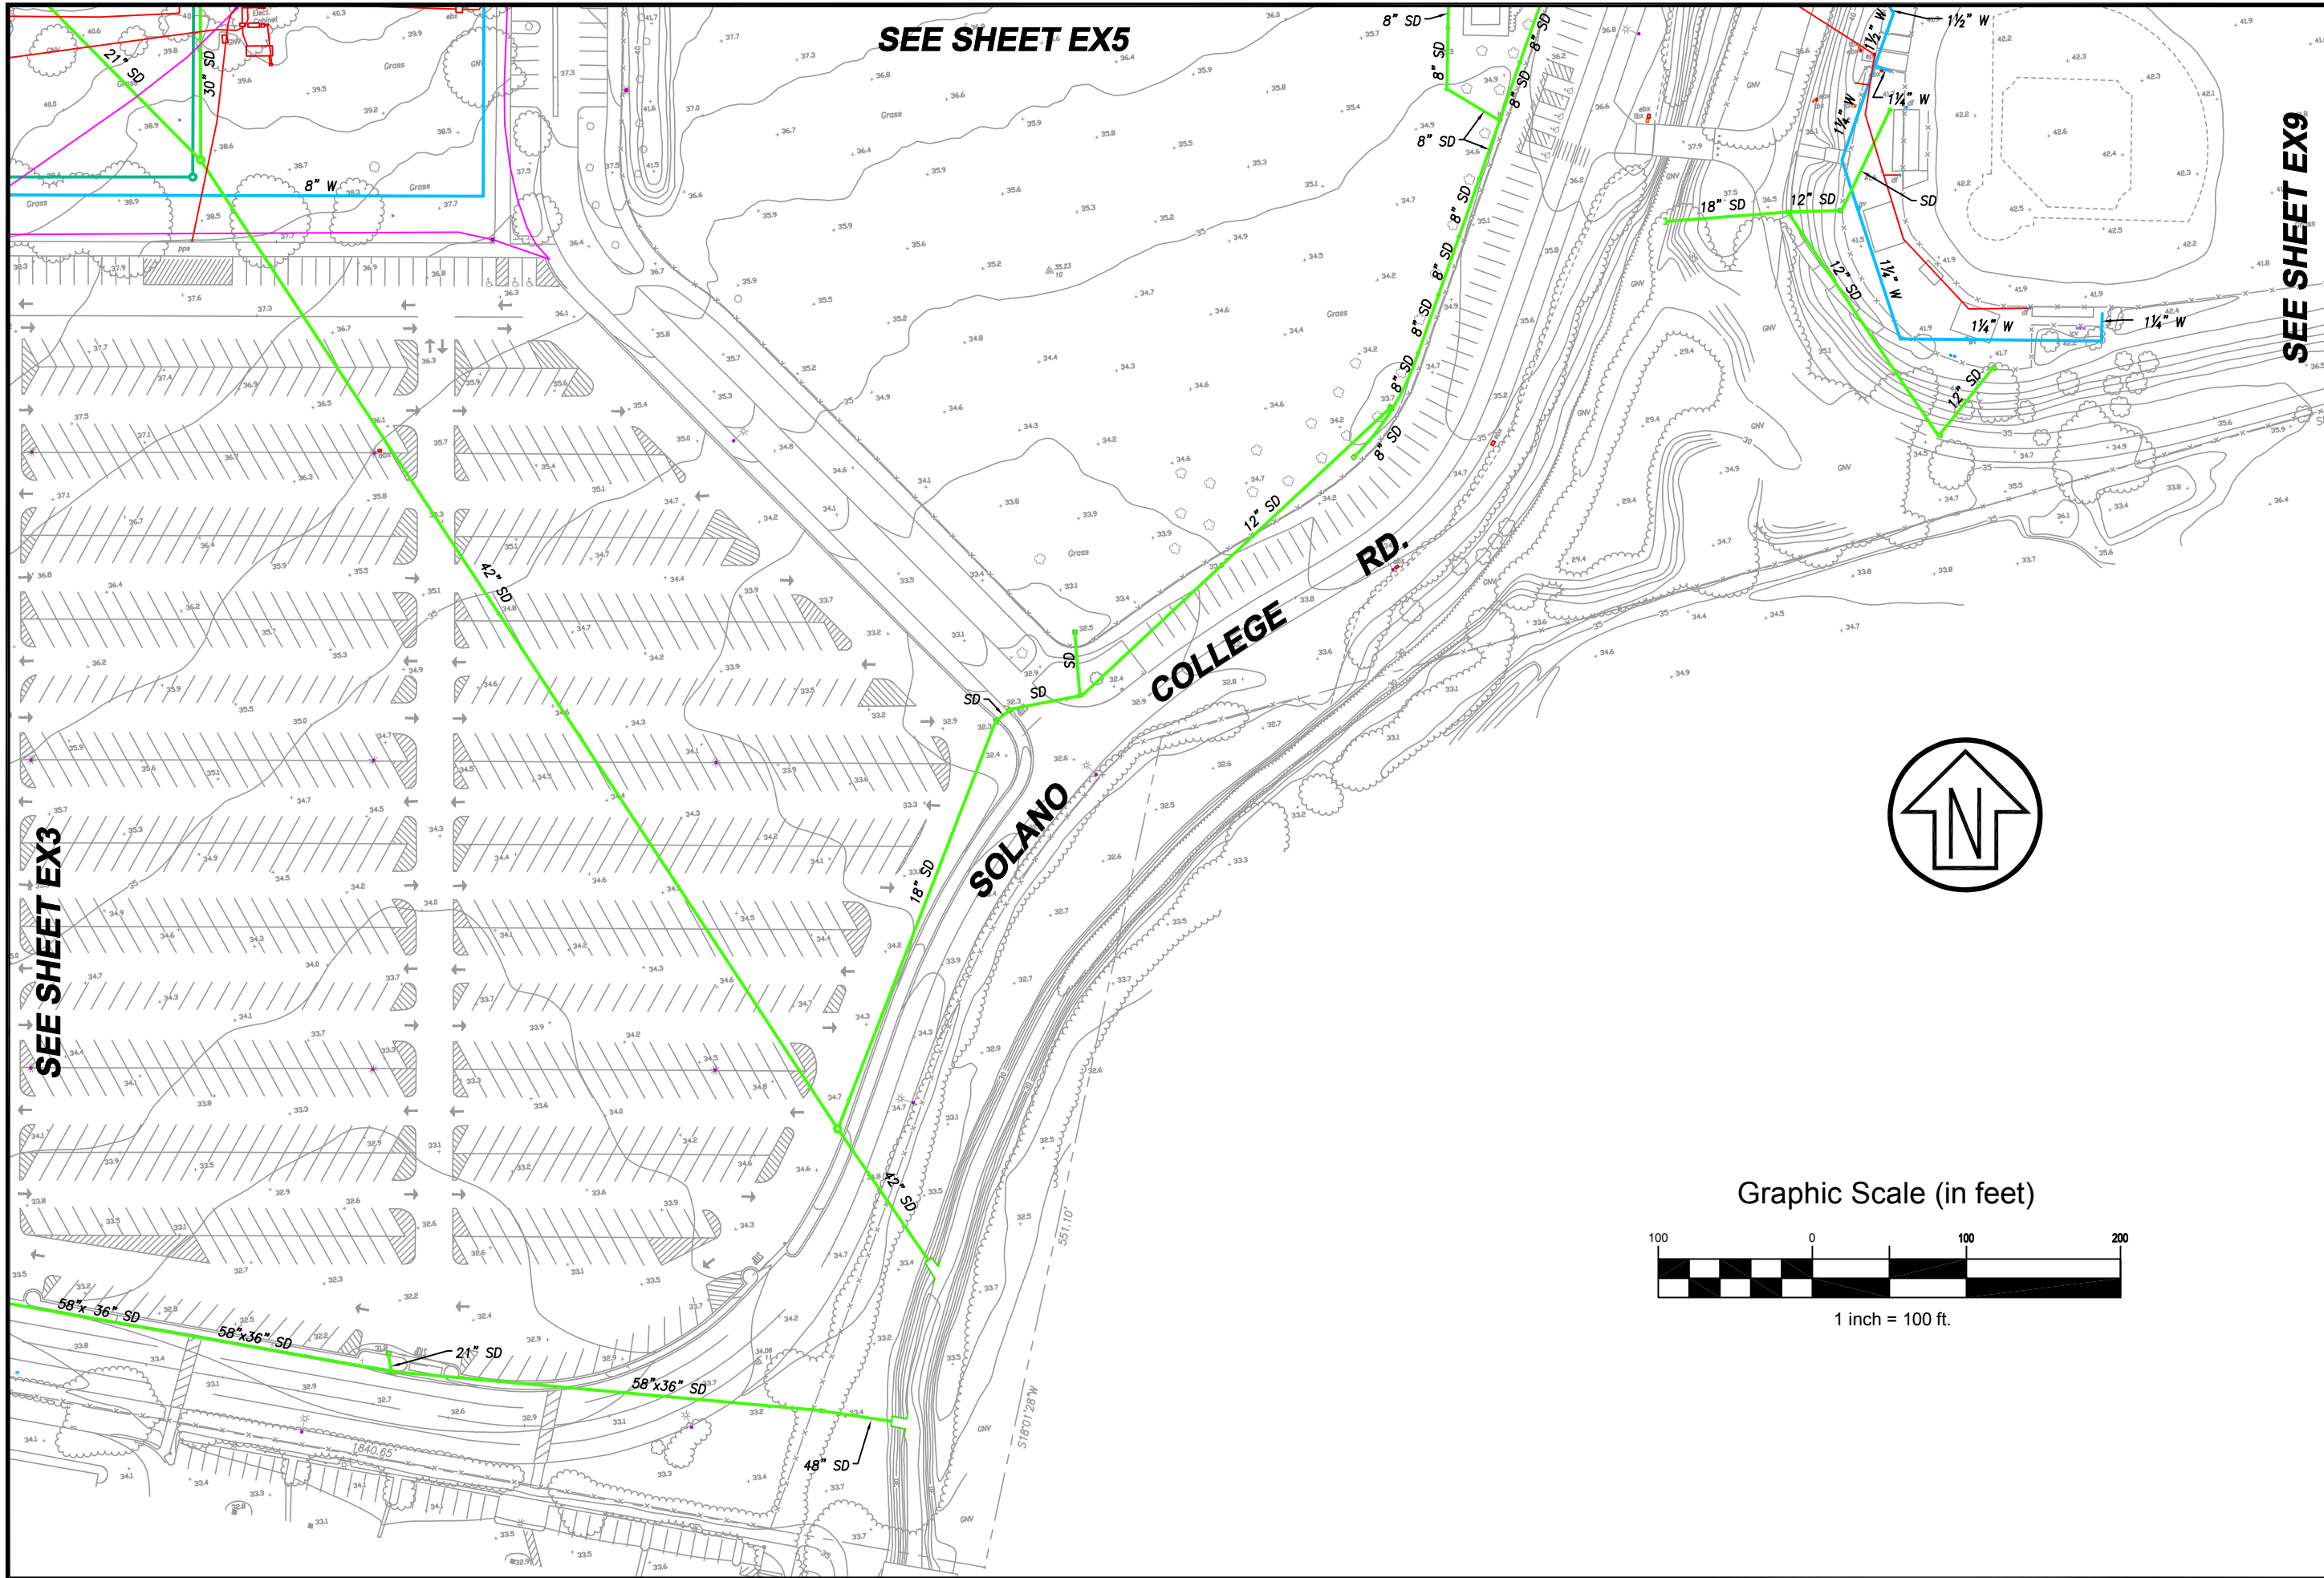


CSW ST 2 ENGINEERING GROUP	 SOLANO COMMUNITY COLLEGE	SOLANO COMMUNITY COLLEGE DISTRICT MASTER PLAN	EXISTING UTILITIES FAIRFIELD CALIFORNIA	EX6	Date: 1/26/2020 Scale: 1" = 100" Rev X Job No. 4.1164.02
				SEE SHEET EX5	SEE SHEET EX9

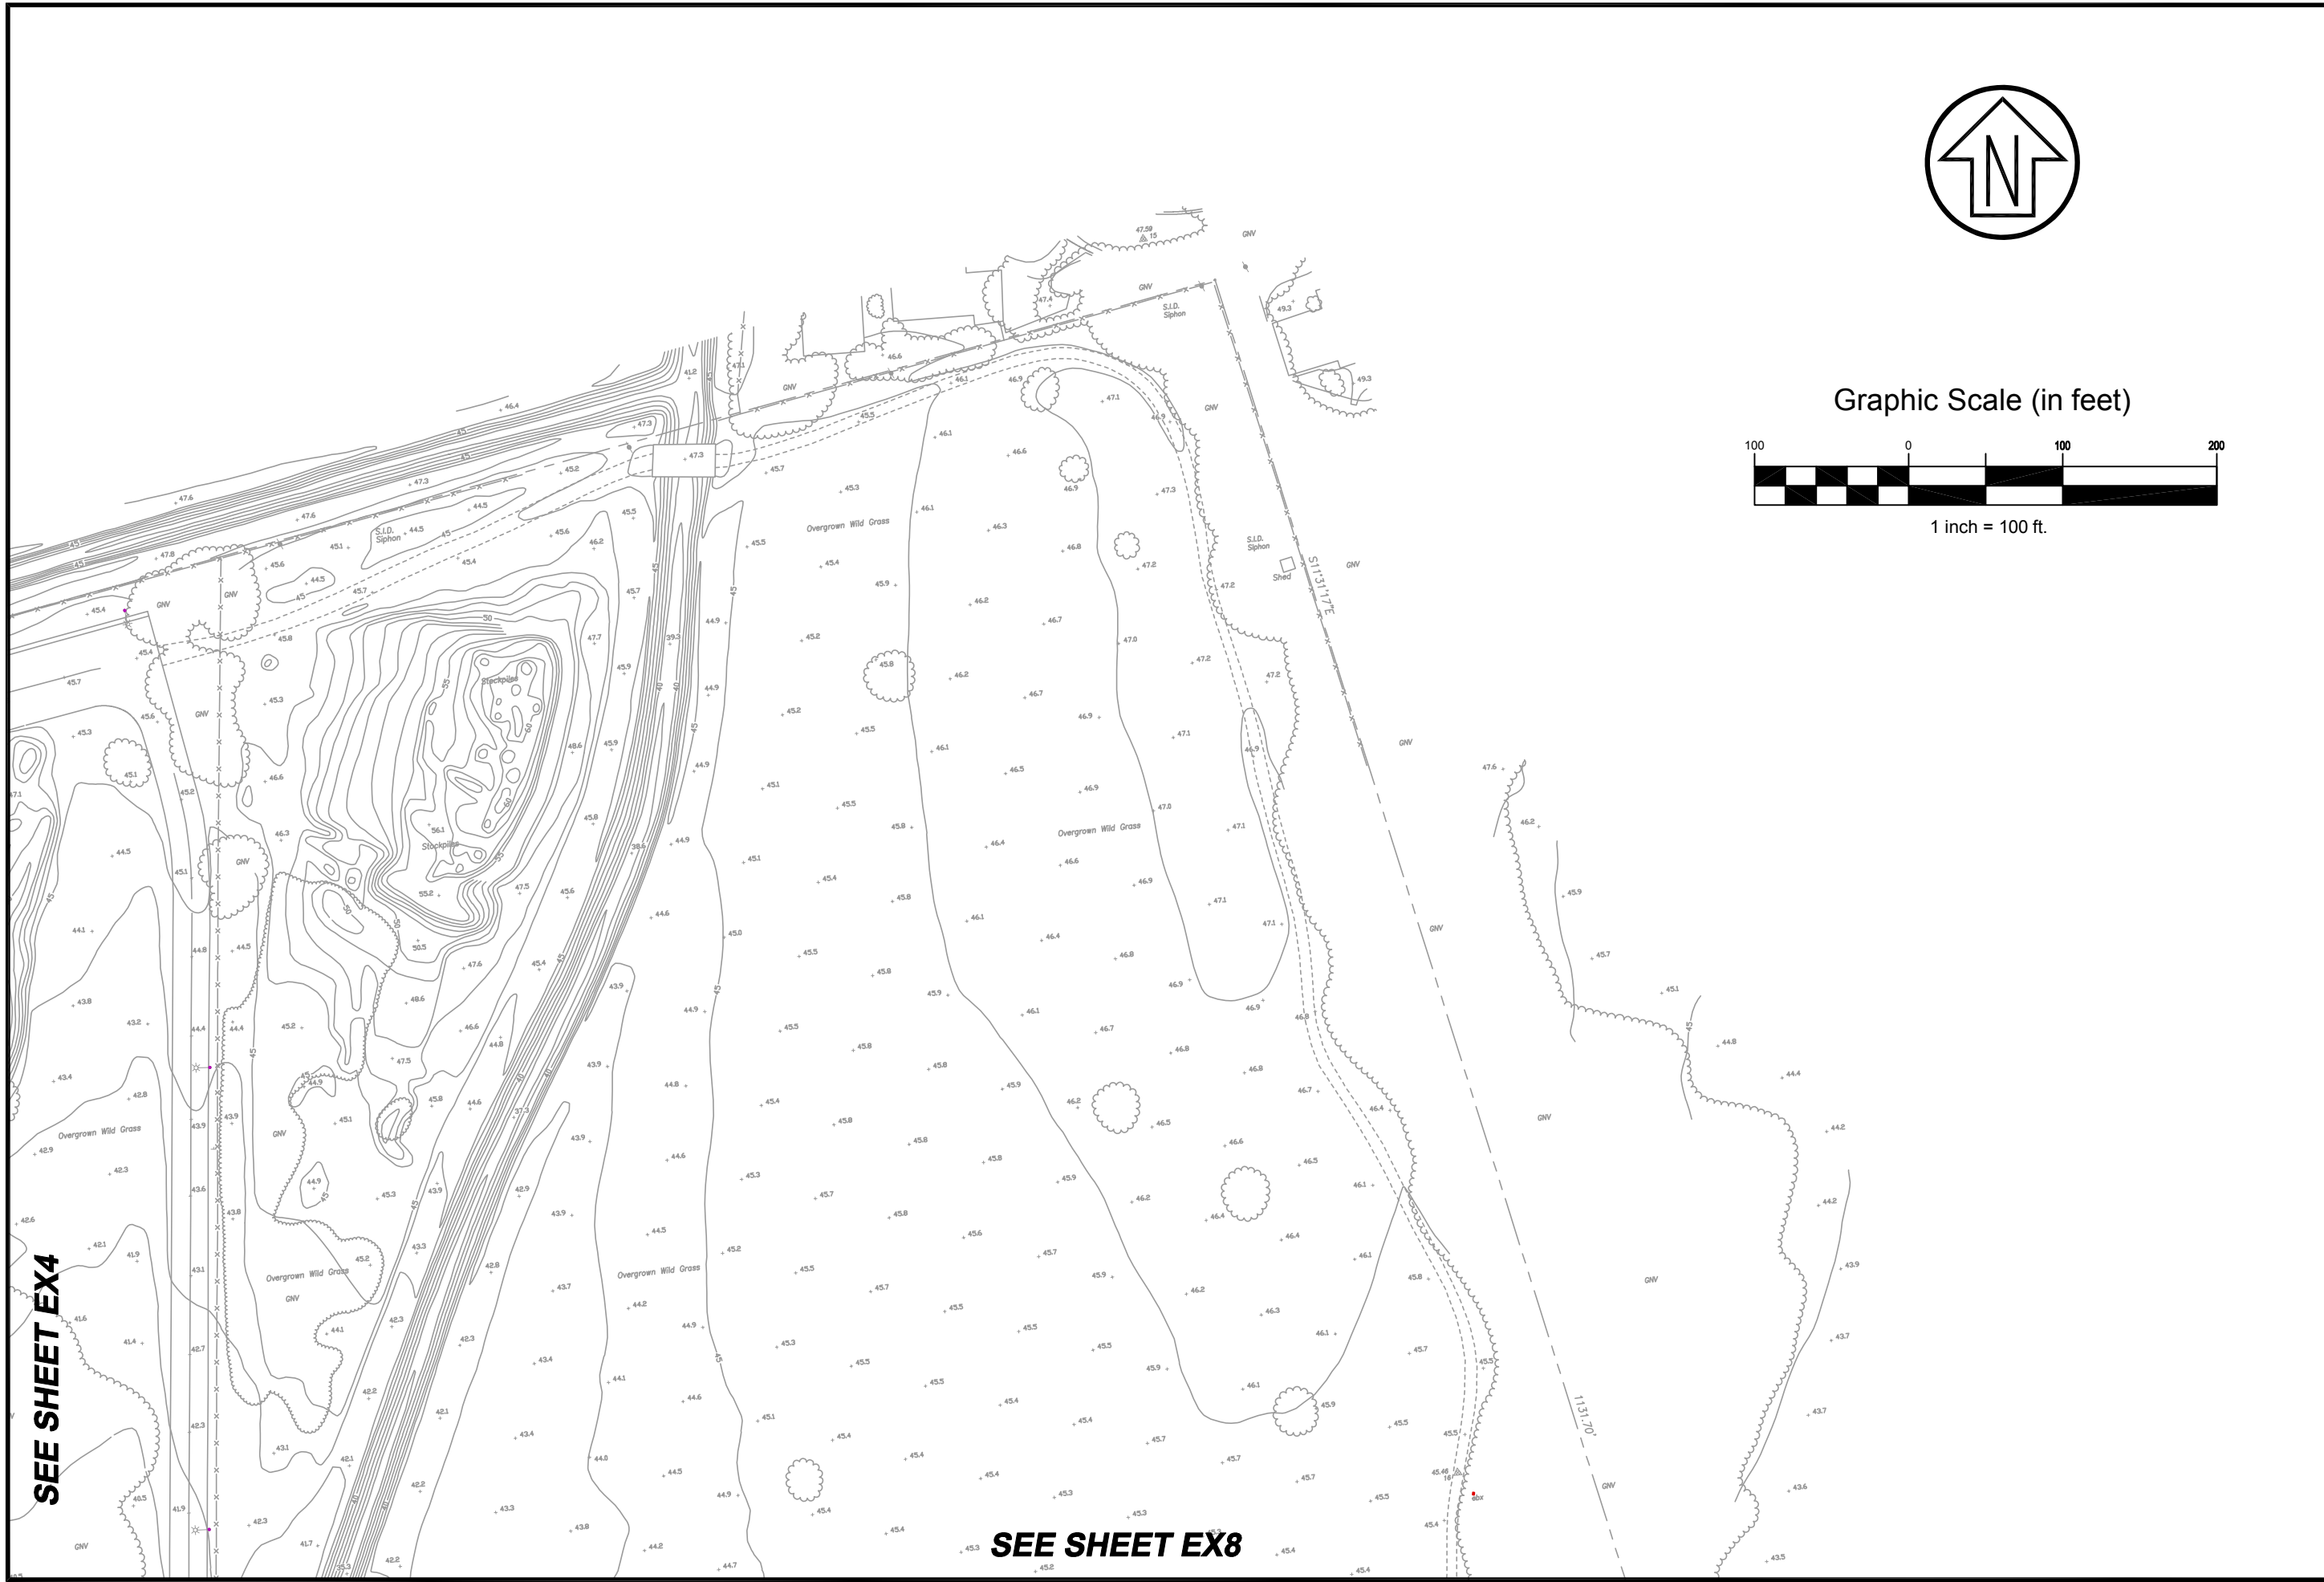

SEE SHEET EX4

SEE SHEET EX8

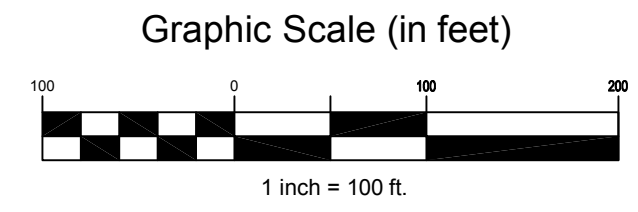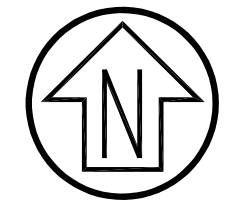

Date: 01/26/2020
 Scale: 1" = 100"
 Rev X
 Job No. 4.1164.02

EX7

EXISTING UTILITIES
 CALIFORNIA
 FAIRFIELD



**SOLANO COMMUNITY
 COLLEGE DISTRICT
 MASTER PLAN**




CSW ST 2
 ENGINEERING GROUP

SEE SHEET EX7

SEE SHEET EX9

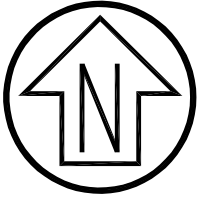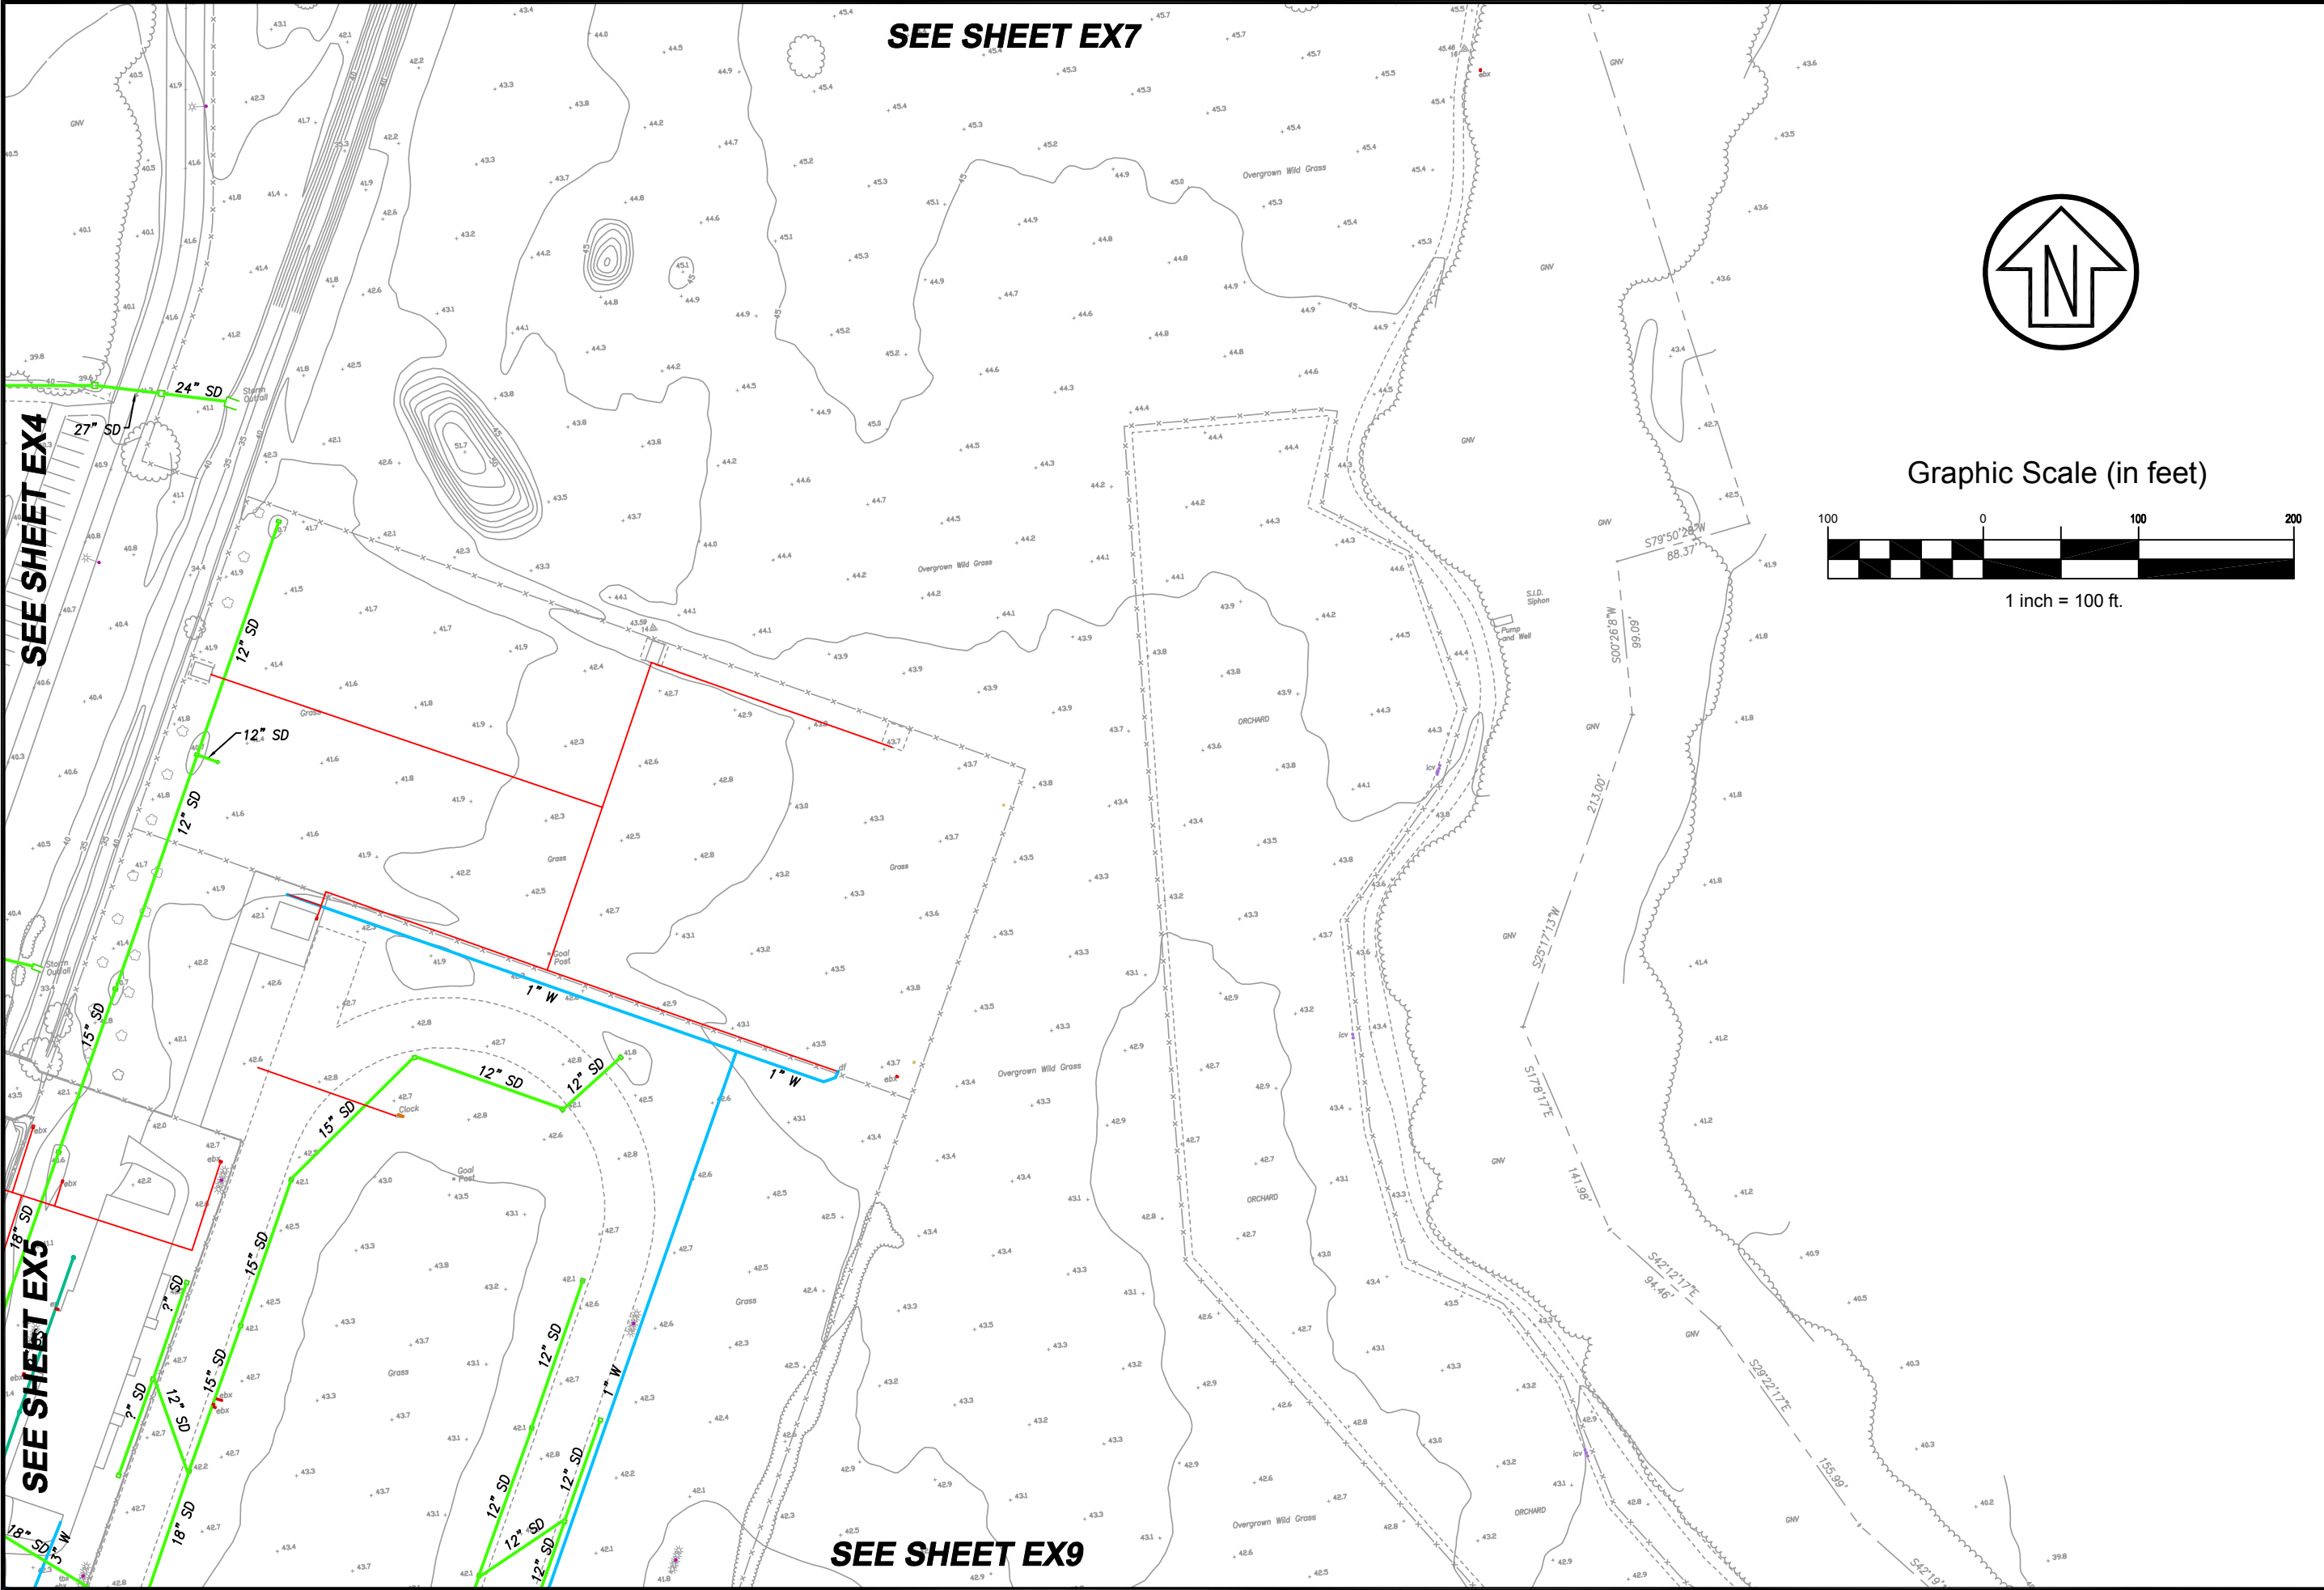

Graphic Scale (in feet)

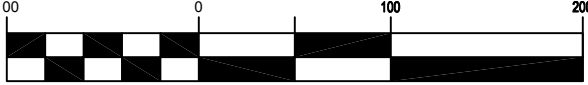

1 inch = 100 ft.

SEE SHEET EX4

SEE SHEET EX5

Date: 01/26/2020
 Scale: 1" = 100"
 Rev X
 Job No. 4.1164.02

EX8

EXISTING UTILITIES

CALIFORNIA


FAIRFIELD

SOLANO COMMUNITY
 COLLEGE DISTRICT
 MASTER PLAN




CSW ST 2
 ENGINEERING GROUP

SEE SHEET EX8

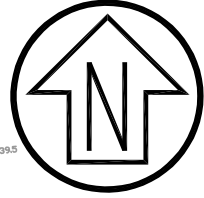


SEE SHEET EX5

SEE SHEET EX6

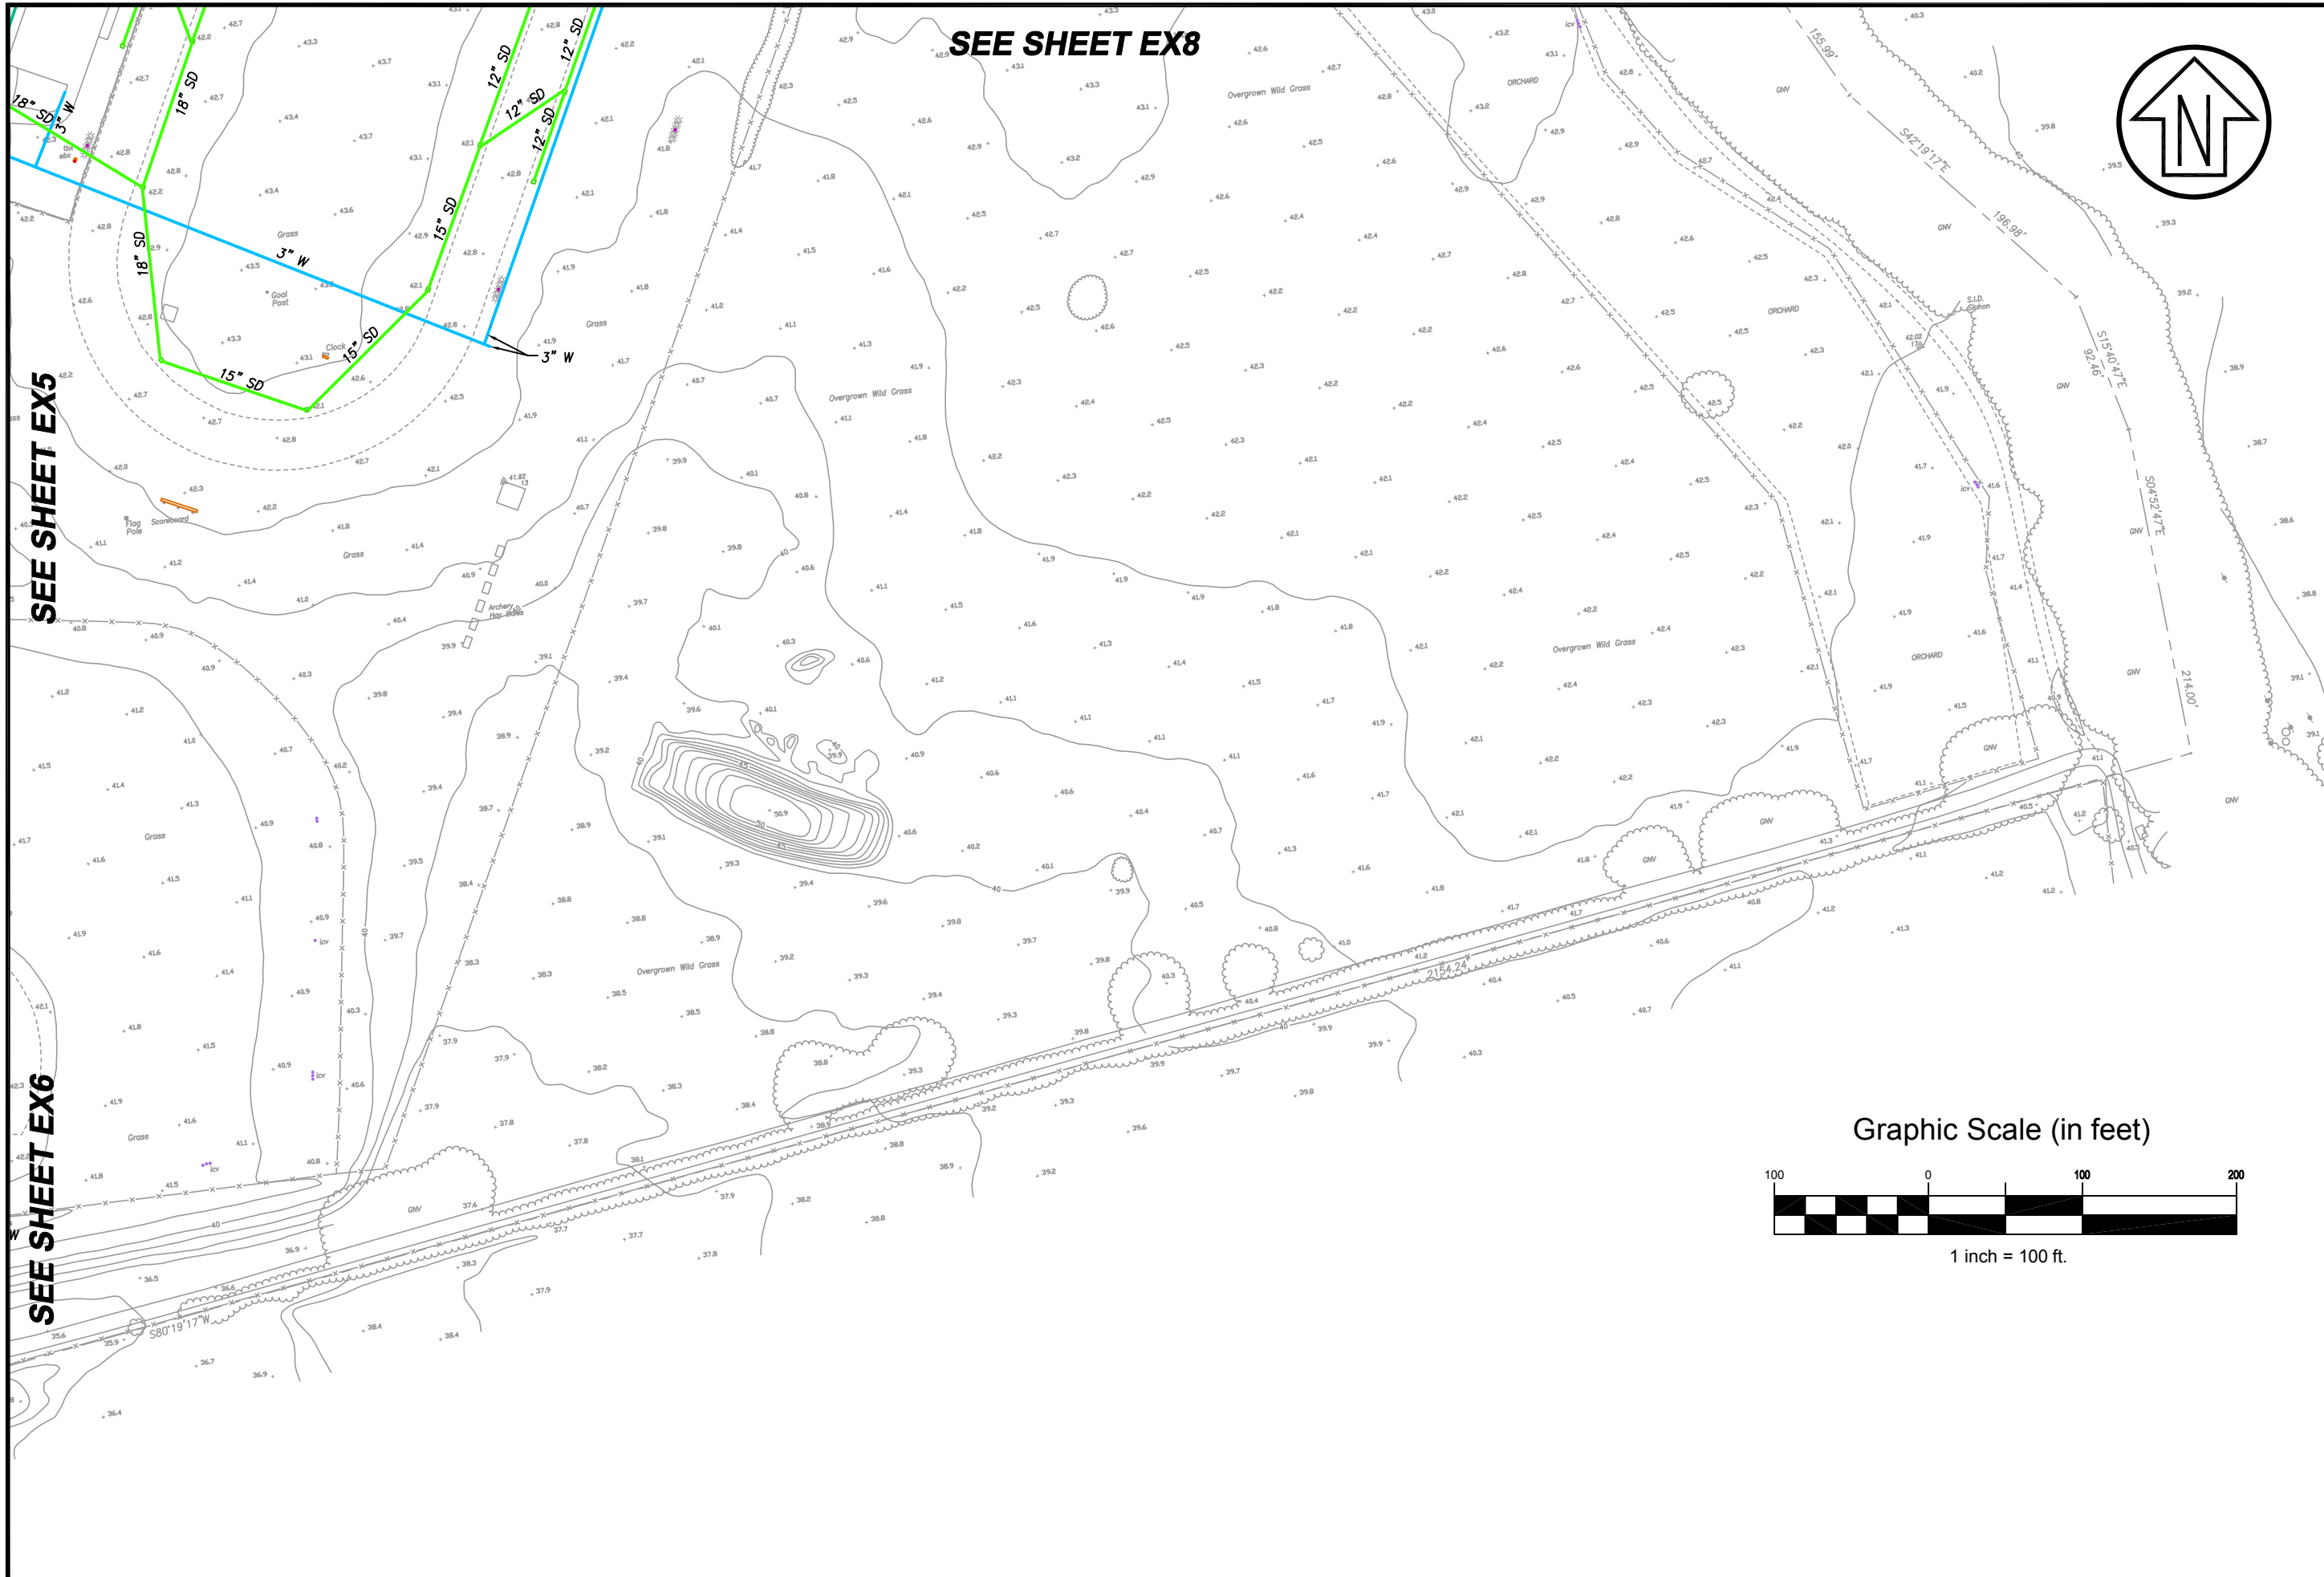

Graphic Scale (in feet)

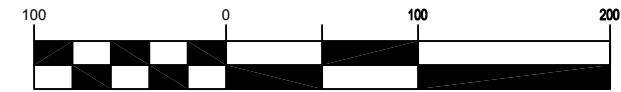

1 inch = 100 ft.

Date: 01/26/2020
Scale: 1" = 100"
Rev X
Job No. 4.1164.02

EX9

EXISTING UTILITIES

CALIFORNIA

FAIRFIELD

SOLANO COMMUNITY
COLLEGE DISTRICT
MASTER PLAN



CSW ST 2
ENGINEERING GROUP